

ISSUE

Issued for Permit
08.05.2016

PROJECT: 16-018

Hampton Inn & Suites

New Stanton, PA 15672

OWNER

Stanton Hospitality LLC

52 Blueberry Lane,
Grove City, PA 16127

THESE DRAWINGS ARE FOR REVIEW OF DESIGN AND SCOPE DESCRIPTION ONLY. NO REPRESENTATION IS MADE TO THE ACCURACY OF THE DRAWINGS WITH RESPECT TO EXISTING DIMENSIONS OR CONDITIONS. ALL CONSULTANTS AND CONTRACTORS MUST VERIFY ANY AND ALL DIMENSIONS AND CONDITIONS WHICH ARE CRITICAL TO THEIR WORK. THESE DRAWINGS ARE INSTRUMENTS OF SERVICE AND ARE THE INTELLECTUAL PROPERTY OF JMAC ARCHITECTS. ANY UNAUTHORIZED USE OR REPRODUCTION IS PROHIBITED.

EXTERIOR MATERIALS

MATERIAL TAG	COLOR
EIFS (WHITE)	PURE WHITE - SHERWIN WILLIAMS SW-7005
EIFS (TAN)	IVORIE - SHERWIN WILLIAMS SW-6127
EIFS (BROWN)	FORENCE ROAST - SHERWIN WILLIAMS SW-6069
ASPHALT SHINGLES	DOVE GRAY - CANTERTEED CORP.
STONE VENEER	CATANIA - ELDORADO CYPRESS RIDGE

GENERAL NOTES

1. DO NOT SCALE DRAWINGS. SEE SPECIFICATIONS FOR ADDITIONAL INFORMATION.
2. NOTIFY THE ARCHITECT OF ANY DISCREPANCIES FOUND IN THE DRAWINGS AND/OR SPECIFICATIONS.
3. ALL DIMENSIONS SHOWN ARE FROM
 - A. FACE OF STUD
 - B. FACE OF EXTERIOR SHEATHING
 - C. FACE OF BLOCK
 - D. FACE OF INSULATED CONCRETE FORM UNIT
 - E. CENTERLINE OF BEAM
 - F. CENTERLINE OF DOORS AND WINDOW - ROUGH OPENING
4. HOLD ALL CRITICAL AND CLEAR DIMENSIONS. NOTIFY ARCHITECT IF ANY DIMENSIONS CANNOT BE MET.
5. WORK PREFORMED IN CONNECTION WITH THESE DRAWINGS AND SPECIFICATIONS SHALL BE IN STRICT COMPLIANCE WITH PERTINENT CODES, RULES, ORDINANCES, AND REGULATIONS OF THE LOCAL, STATE, AND FEDERAL GOVERNING AUTHORITIES AND BE COMPLIANT WITH APPLICABLE ACCREDITED CODES.
6. AUTHORITY OWNER AND/OR GENERAL CONTRACTOR SHALL OBTAIN AND BEAR THE COSTS OF ALL PERMITS, SEALED DRAWINGS, APPROVALS, AND INSPECTIONS AS REQUIRED TO BUILD FACILITY ACCORDING TO FINAL PLANS AND SPECIFICATIONS
7. SEE STRUCTURAL DRAWINGS FOR ALL STRUCTURAL INFORMATION

No.	Issue Date	Project Status
-----	------------	----------------


Building Elevations

As indicated


A-200




1 Front Elevation
3/32" = 1'-0"

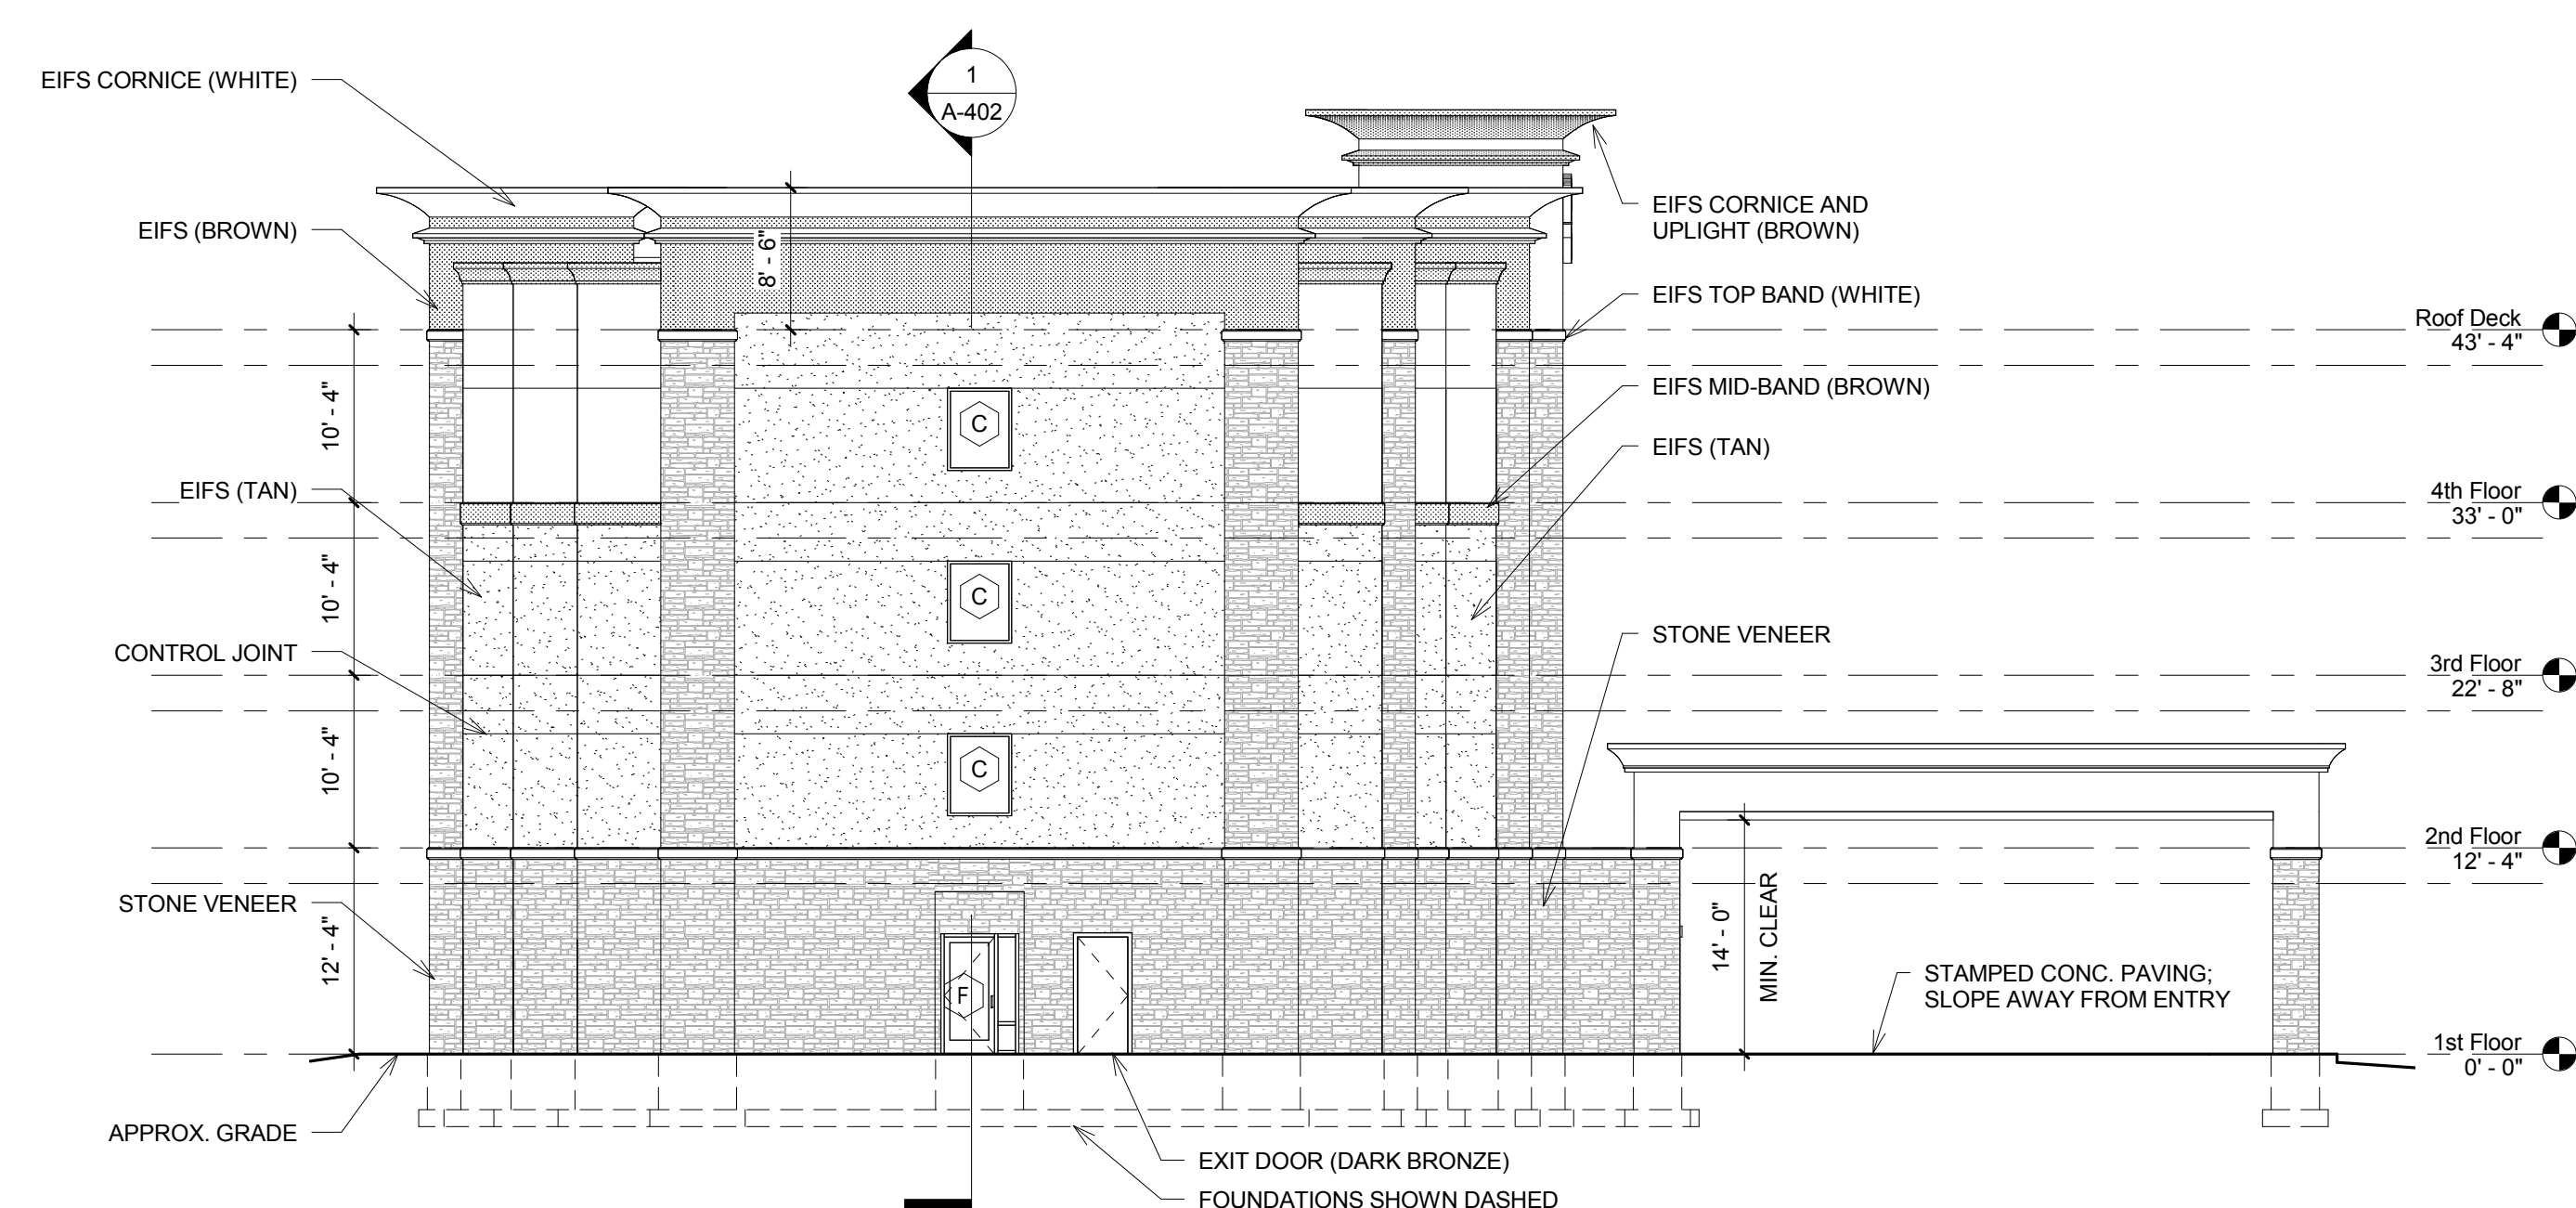

2 Side Elevation
3/32" = 1'-0"

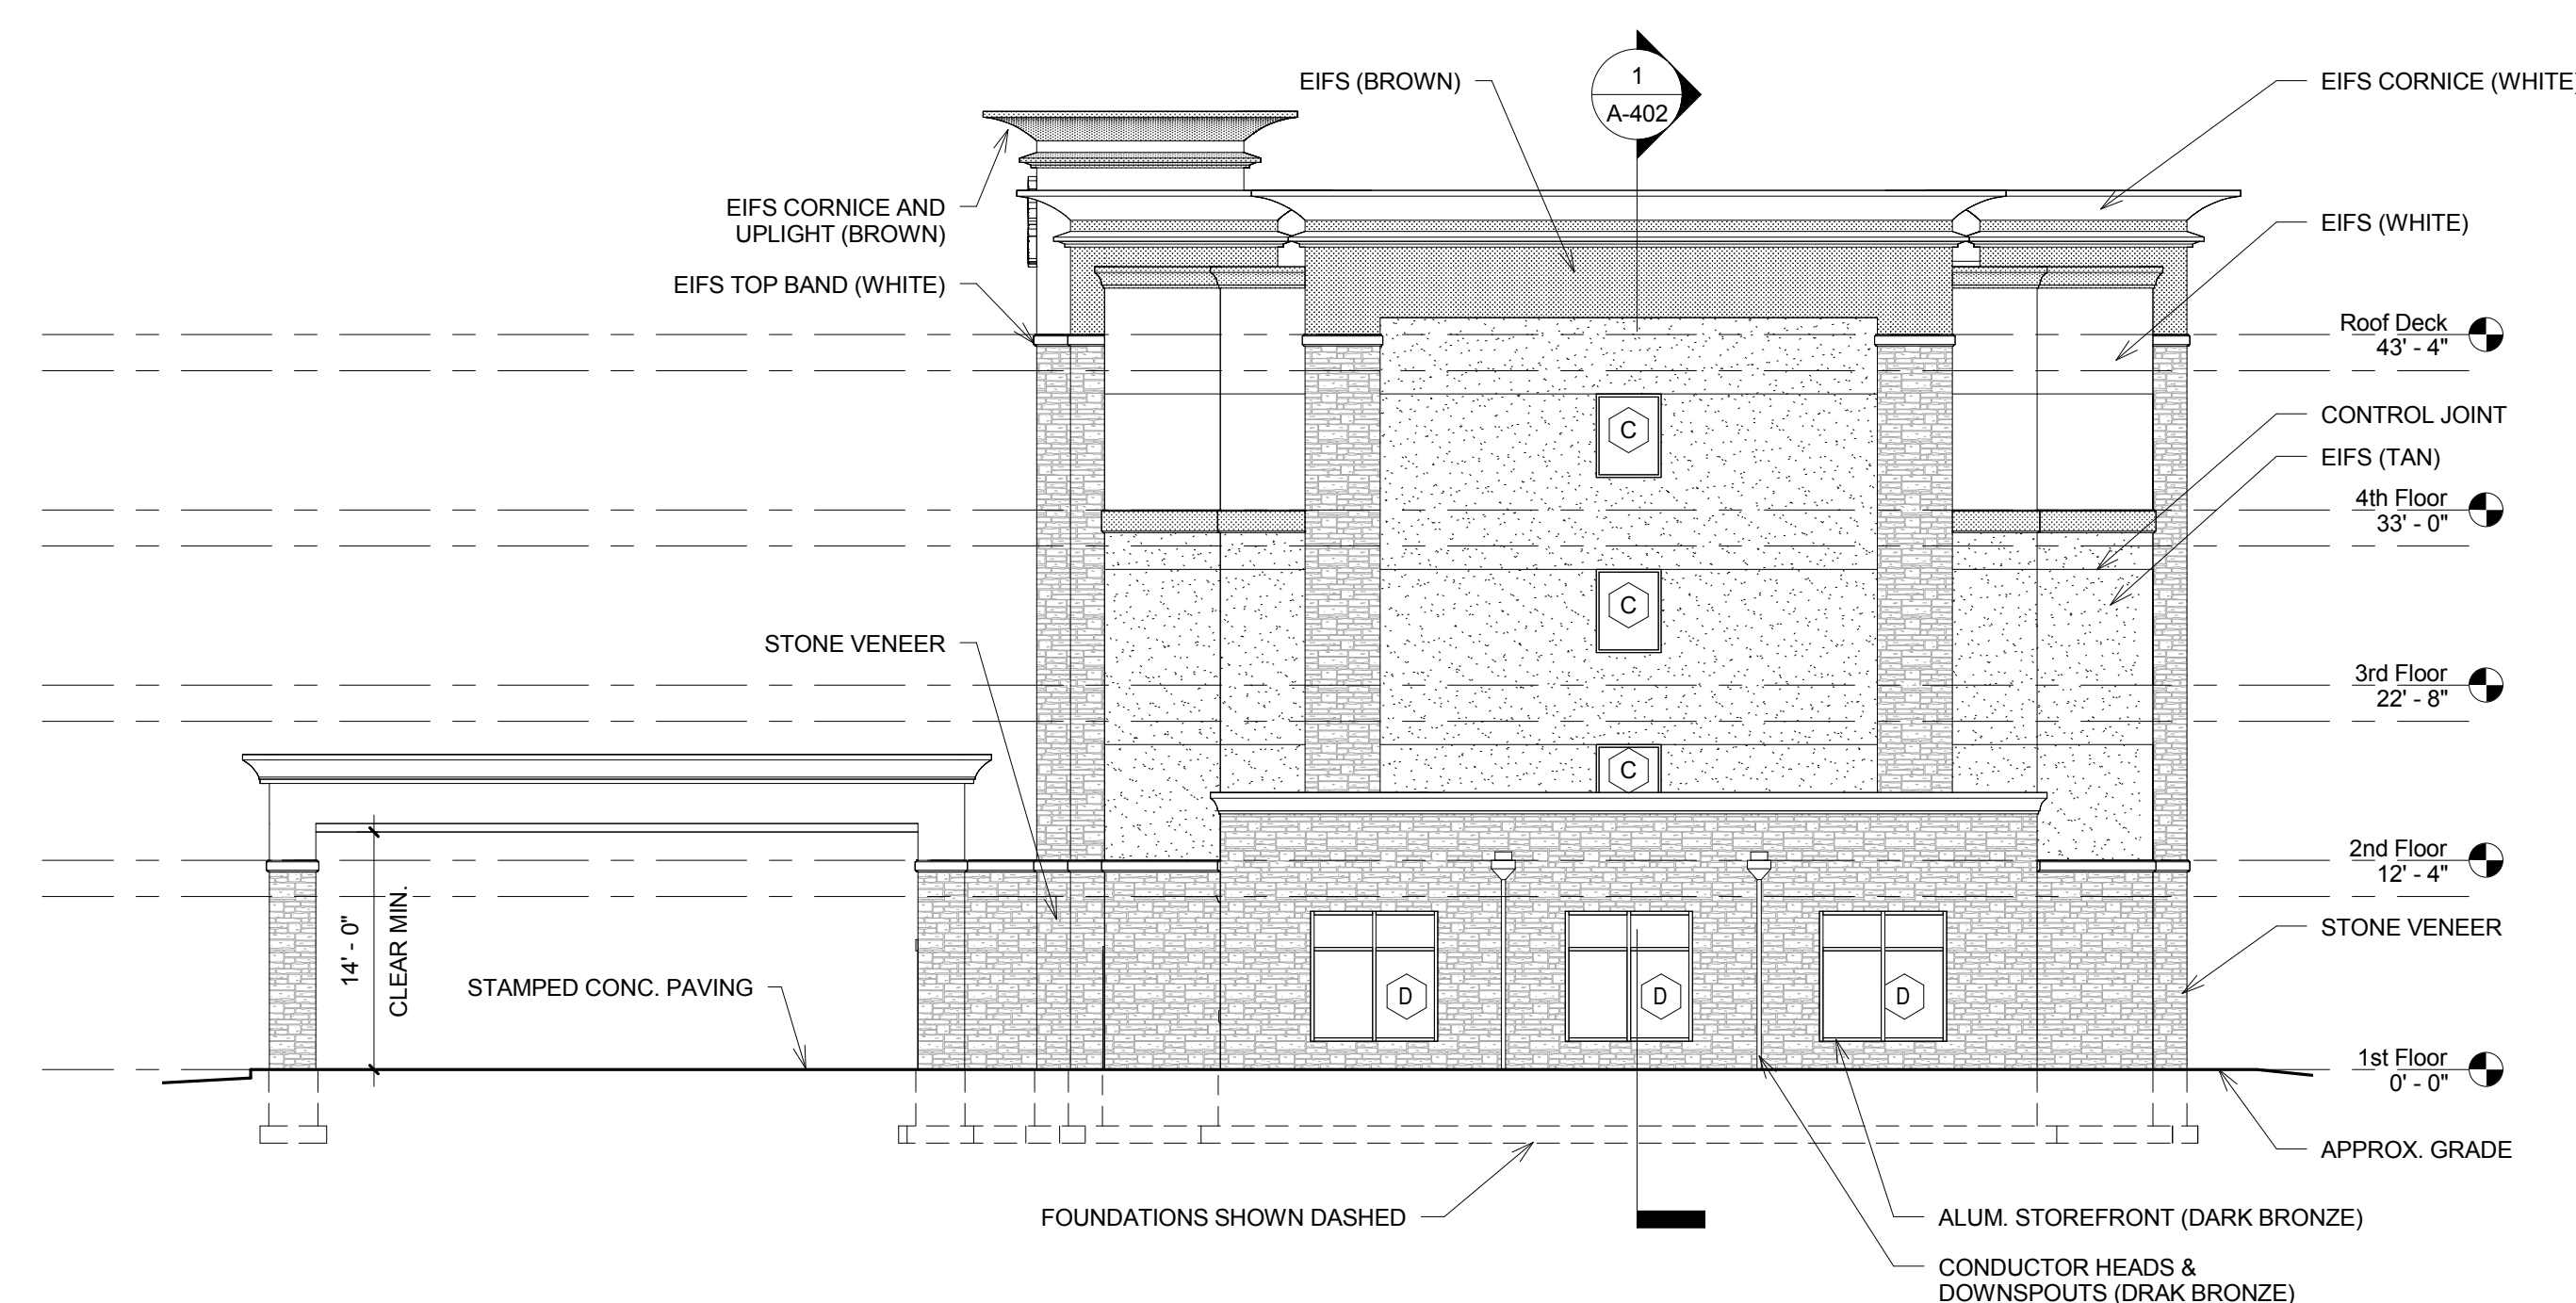

3 Pool Side Elevation
3/32" = 1'-0"

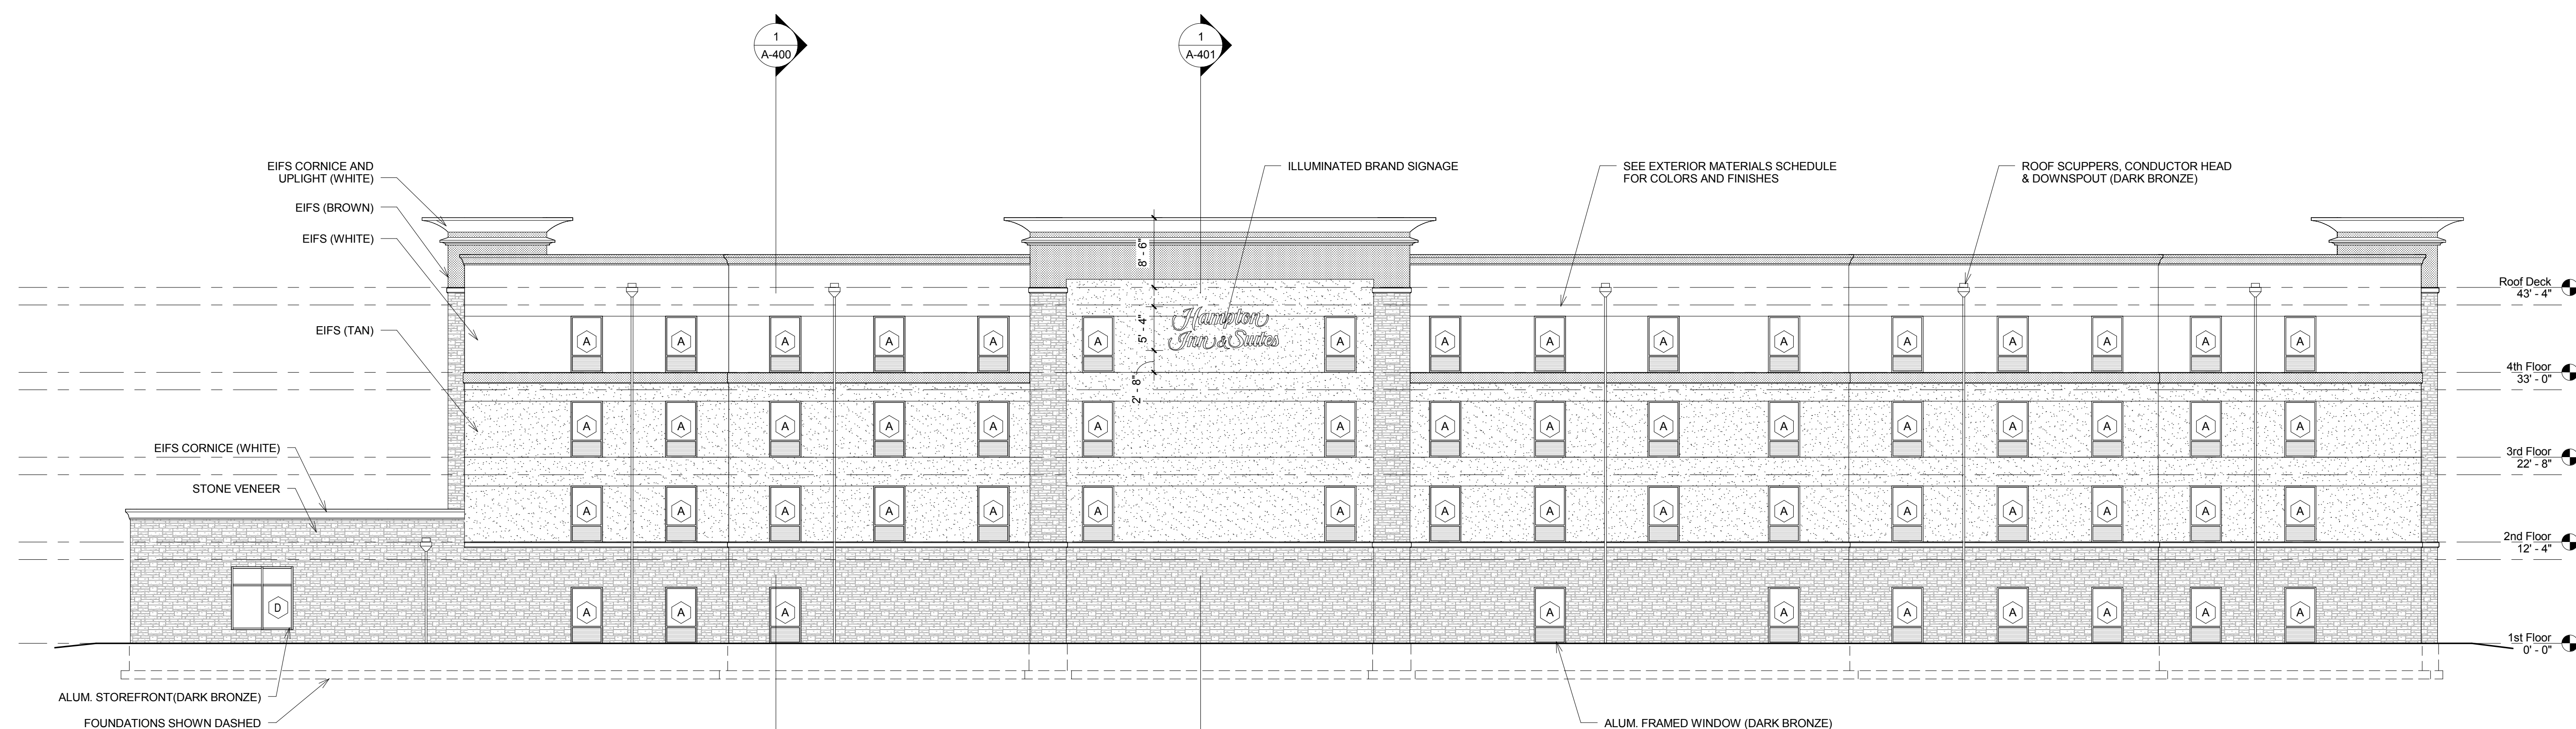

4 Rear Elevation
 $\frac{3}{32}'' = 1'-0''$