
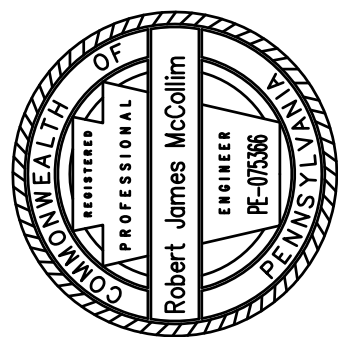



HAMPTON INN & SUITES

NEW STANTON, PENNSYLVANIA

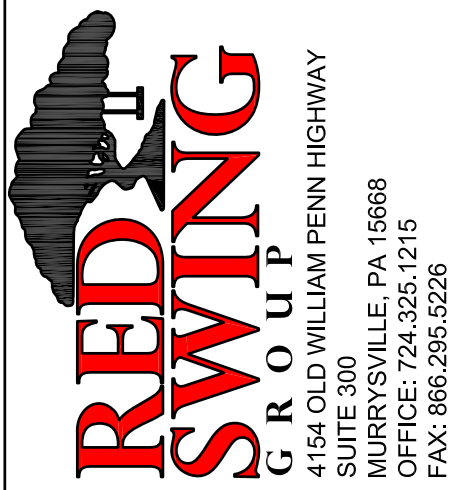


A&E SEAL:

ACKNOWLEDGEMENT OR "SIGN-OFF" BY PARTIES TO THE CONSTRUCTION OF THIS PROJECT IS REQUIRED FOR ANY ALTERATION OF LEASE TERMS. THE INFORMATION CONTAINED IN THIS SET OF DOCUMENTS IS PROPRIETARY BY NATURE. ANY USE OR DISCLOSURE BY OTHER THAN THAT WHICH RELATES TO THIS PROJECT IS PROHIBITED. IT IS A VIOLATION OF LAW FOR ANY PERSON, UNLESS THEY ARE WORKING UNDER THE DIRECTION OF A LICENSED PROFESSIONAL ENGINEER, TO ALTER THIS DOCUMENT.

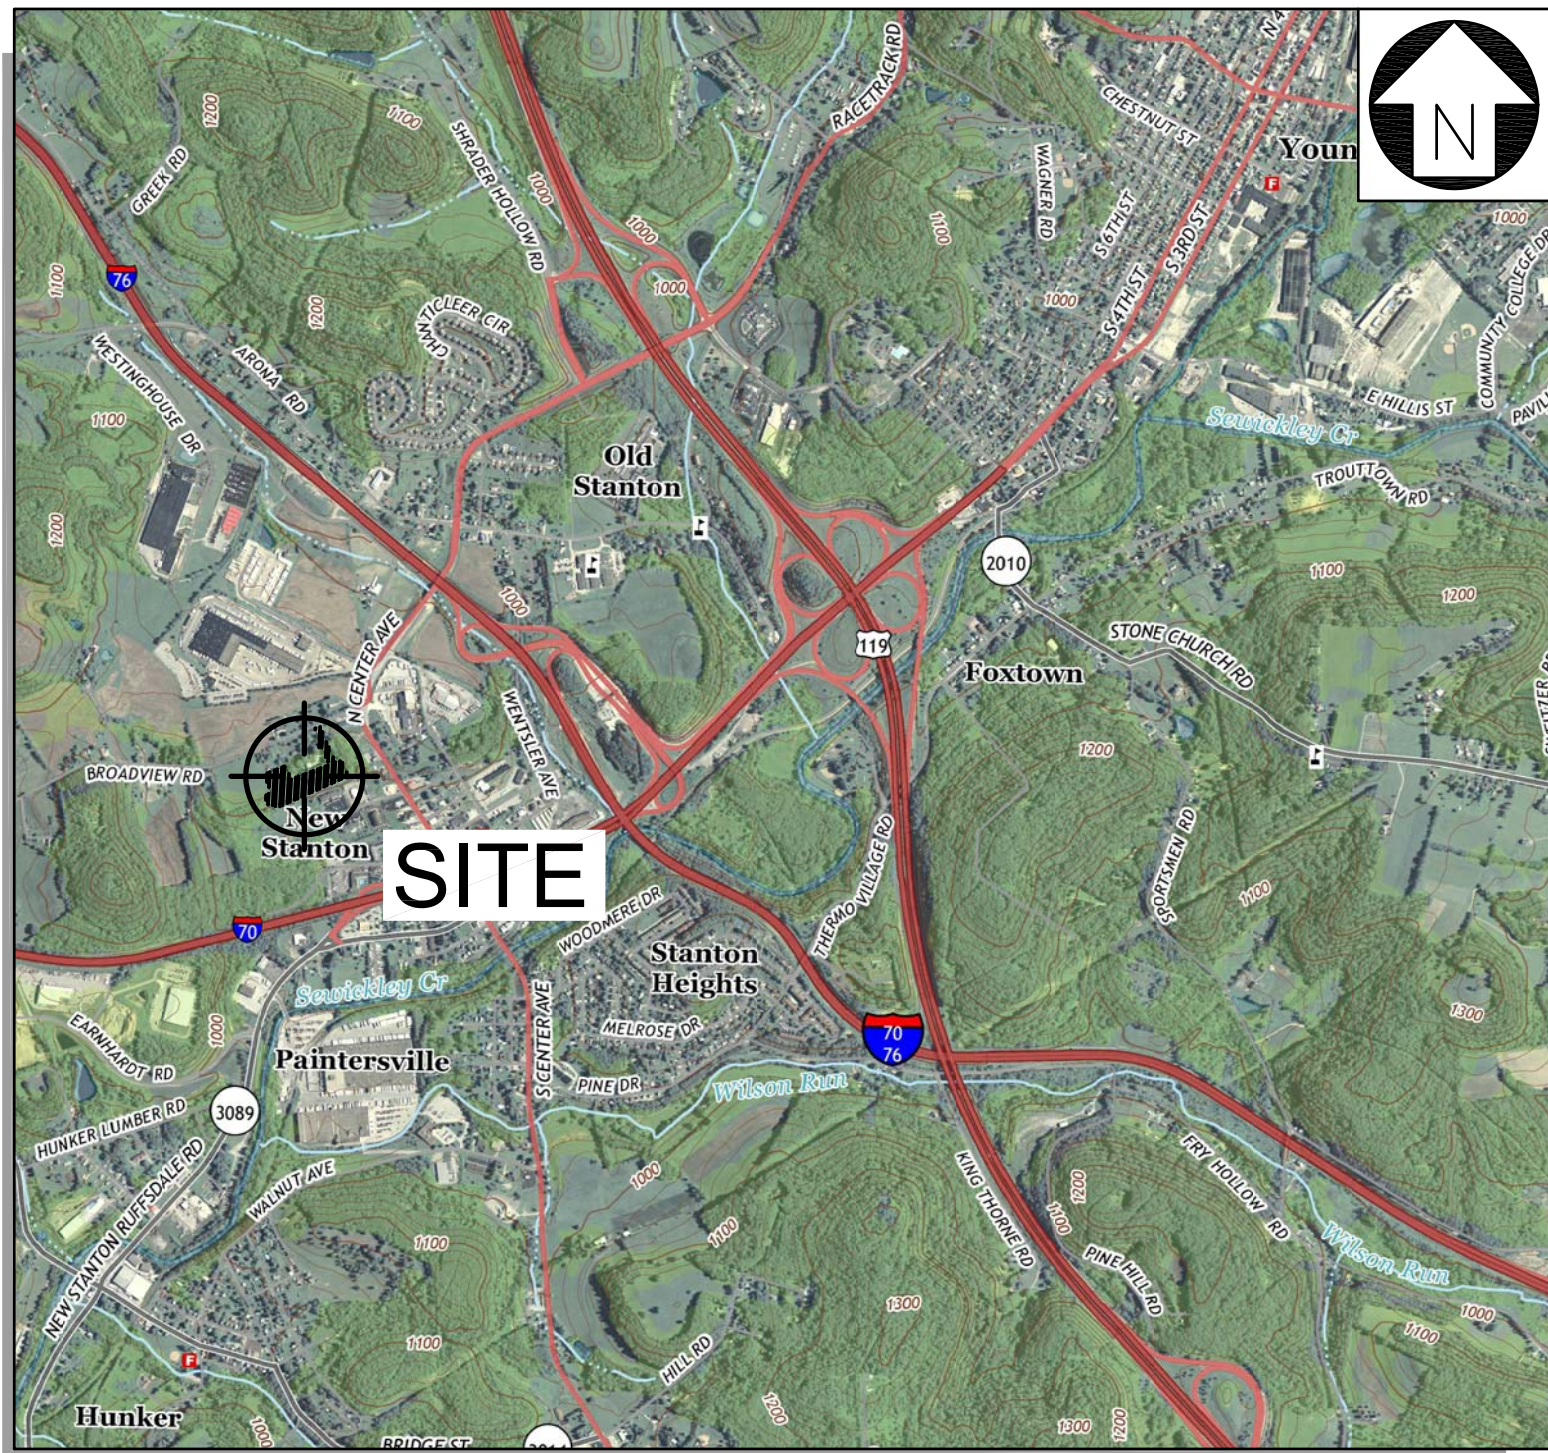

USGS VICINITY MAP
SCALE: 1"=2000'

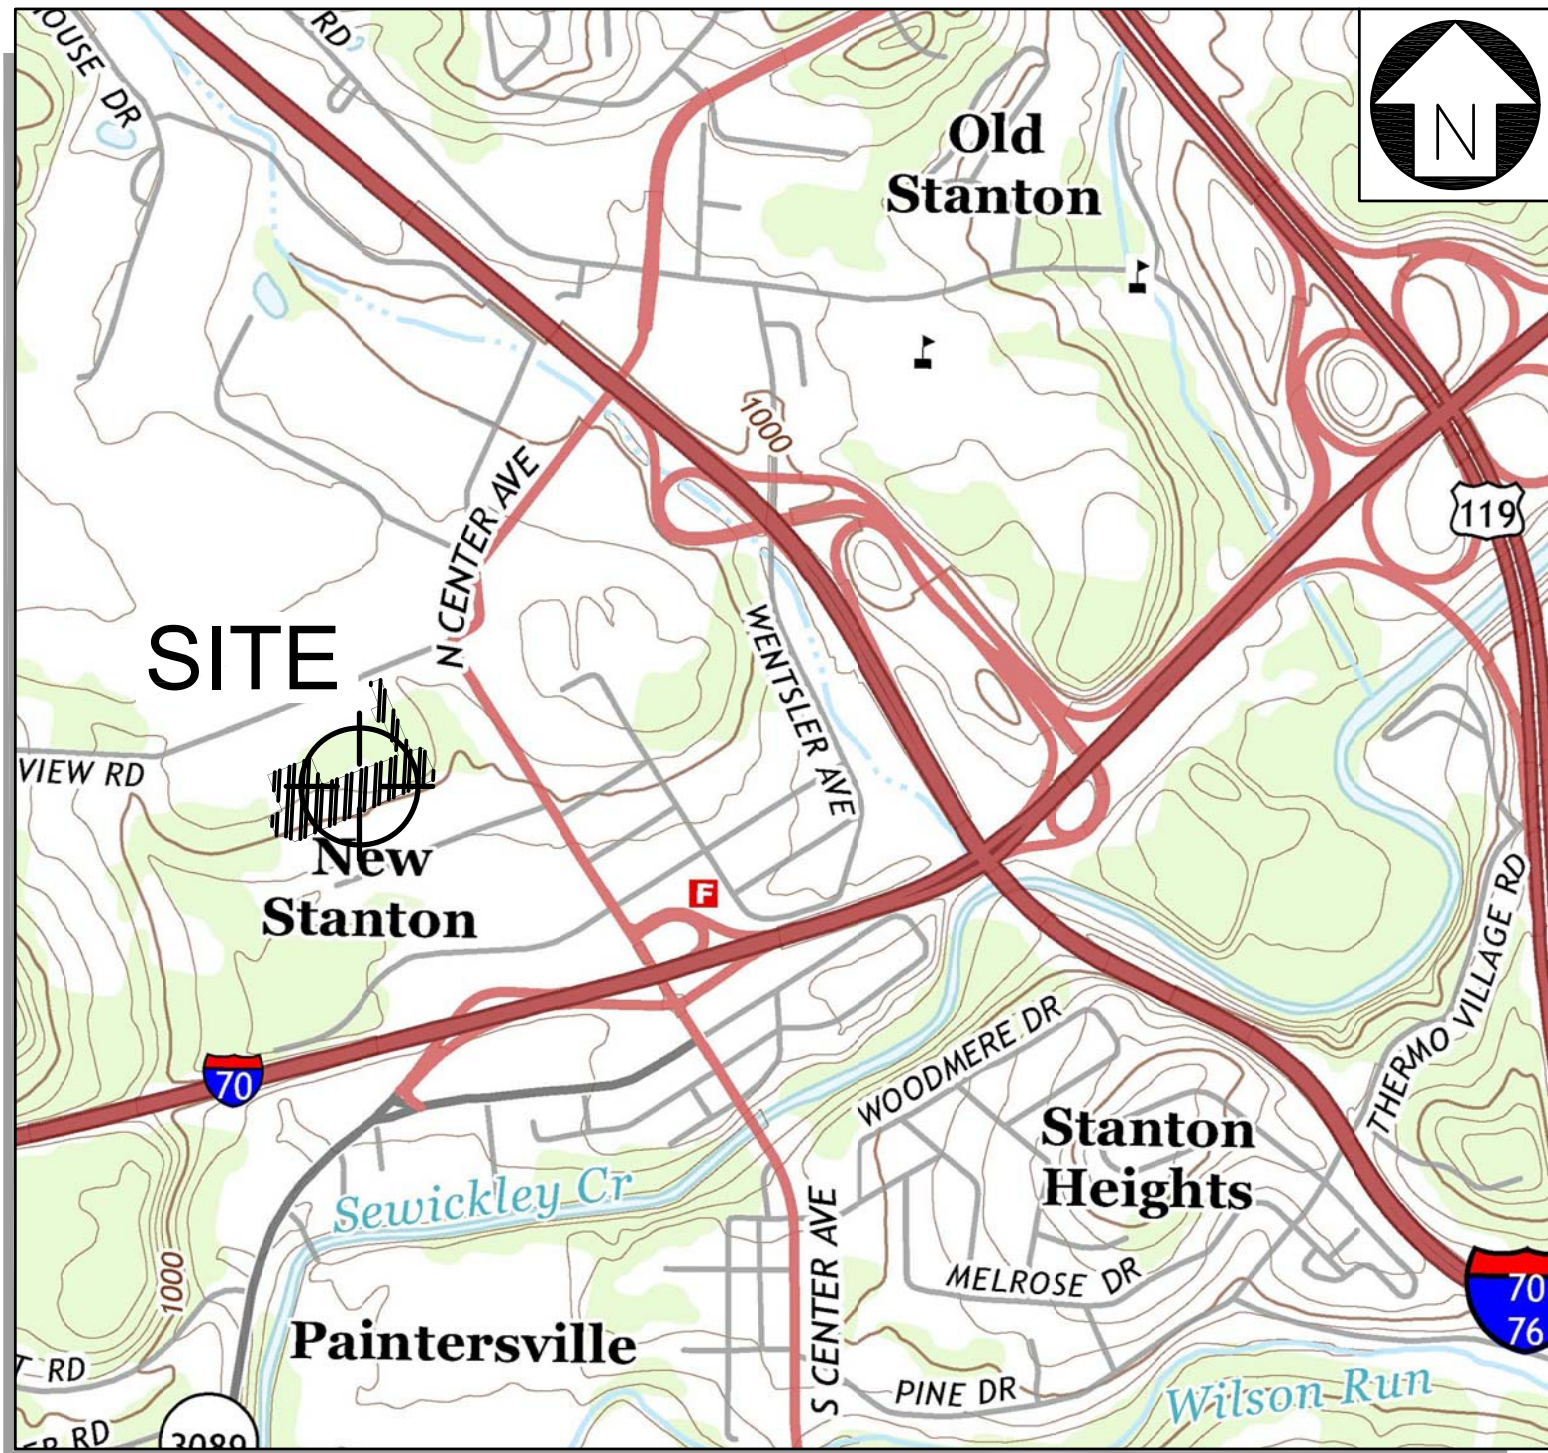

LOCAL MAP
SCALE: 1"=1000'

NUMBER

T1.1
GN1.1
S1.1
C1.1
NR1.1
C2.1
C2.2
C2.3
C3.1
C4.1
C4.2
C4.3
C4.4
C5.1
C5.2
C6.1
C6.2
C6.3
C7.1
C8.1

INDEX OF SHEETS

TITLE SHEET
GENERAL NOTES
BOUNDARY AND TOPOGRAPHIC SURVEY
SITE DEMOLITION PLAN
EXISTING NATURAL RESOURCES MAP
LOCATION PLAN
SITE PLAN
SITE DETAILS
GRADING PLAN
POST CONSTRUCTION STORMWATER MANAGEMENT PLAN
STORMWATER MANAGEMENT DETAILS ~ SHEET 1 OF 2
STORMWATER MANAGEMENT DETAILS ~ SHEET 2 OF 2
DRAINAGE AREA AND SOIL MAPS
UTILITY PLAN
UTILITY DETAILS
EROSION AND SEDIMENTATION CONTROL PLAN
EROSION AND SEDIMENTATION CONTROL NOTES
EROSION AND SEDIMENTATION CONTROL DETAILS
LIGHTING PLAN
LANDSCAPE PLAN

REV.

1
1
1
1
1
1
1
1
1
1
1
1
1
1
1
1
1
1
1
1
1

DATE

7/11/2016
7/11/2016
7/11/2016
7/11/2016
7/11/2016
7/11/2016
7/11/2016
7/11/2016
7/11/2016
7/11/2016
7/11/2016
7/11/2016
7/11/2016
7/11/2016
7/11/2016
7/11/2016
7/11/2016
7/11/2016
7/11/2016
7/11/2016

PROJECT ENGINEER

RED SWING CONSULTING SERVICES, LLC
4154 OLD WILLIAM PENN HIGHWAY
SUITE 300
MURRYSVILLE, PA 15668
PHONE: (724) 325-1215
CONTACT: MATTHEW E. SMITH, P.E.

ARCHITECT

JMAC ARCHITECTS
1273 WASHINGTON PIKE
BRIDGEVILLE, PA 15017
PHONE: (412) 257-9010
FAX: (412) 257-3085

SURVEYOR

RED SWING CONSULTING SERVICES, LLC
3001 JACKS RUN ROAD
EMPIRE BLDG. SUITE ONE
MCKEESPORT, PA. 15131
PHONE: (412) 678-4403
CONTACT: JAMES R. DEGLAU

DEVELOPER

STANTON HOSPITALITY, LLC
6 LANDINGS DRIVE
PITTSBURGH, PA 15238

<input checked="" type="checkbox"/>	REVIEW
<input checked="" type="checkbox"/>	APPROVAL
<input checked="" type="checkbox"/>	PERMITTING
<input type="checkbox"/>	CONSTRUCTION

GENERAL NOTE

THESE DRAWINGS MAY NOT SHOW ALL UNDERGROUND PIPING AND UTILITIES. THE CONTRACTOR SHALL EXERCISE EXTREME CARE DURING ALL EXCAVATION AND OTHER CONSTRUCTION ACTIVITIES.

DO NOT SCALE DRAWINGS

CONTRACTOR SHALL VERIFY ALL PLANS, EXISTING DIMENSIONS, CONDITIONS ON THE JOB SITE & SHALL IMMEDIATELY NOTIFY THE ENGINEER IN WRITING OF ANY DISCREPANCIES BEFORE PROCEEDING WITH THE WORK OR BE RESPONSIBLE FOR SAME.

HAMPTON INN & SUITES
BAIR BOULEVARD
NEW STANTON, PA 15672
WESTMORELAND COUNTY, PENNSYLVANIA

REVISIONS:	DATE	DESCRIPTION
1	7/11/2016	REVISED PER MUNICIPAL COMMENTS

PROJ NO: 1511
SCALE: AS SHOWN
DATE: 5/18/2016
DESIGNED BY: RJM
DRAWN BY: MJN
CHECKED BY: CKM

SHEET TITLE:

TITLE SHEET

SHEET NO.

T1.1



Know what's below.
Call before you dig.