
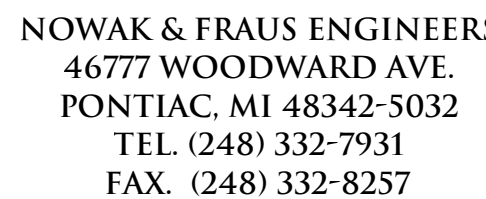
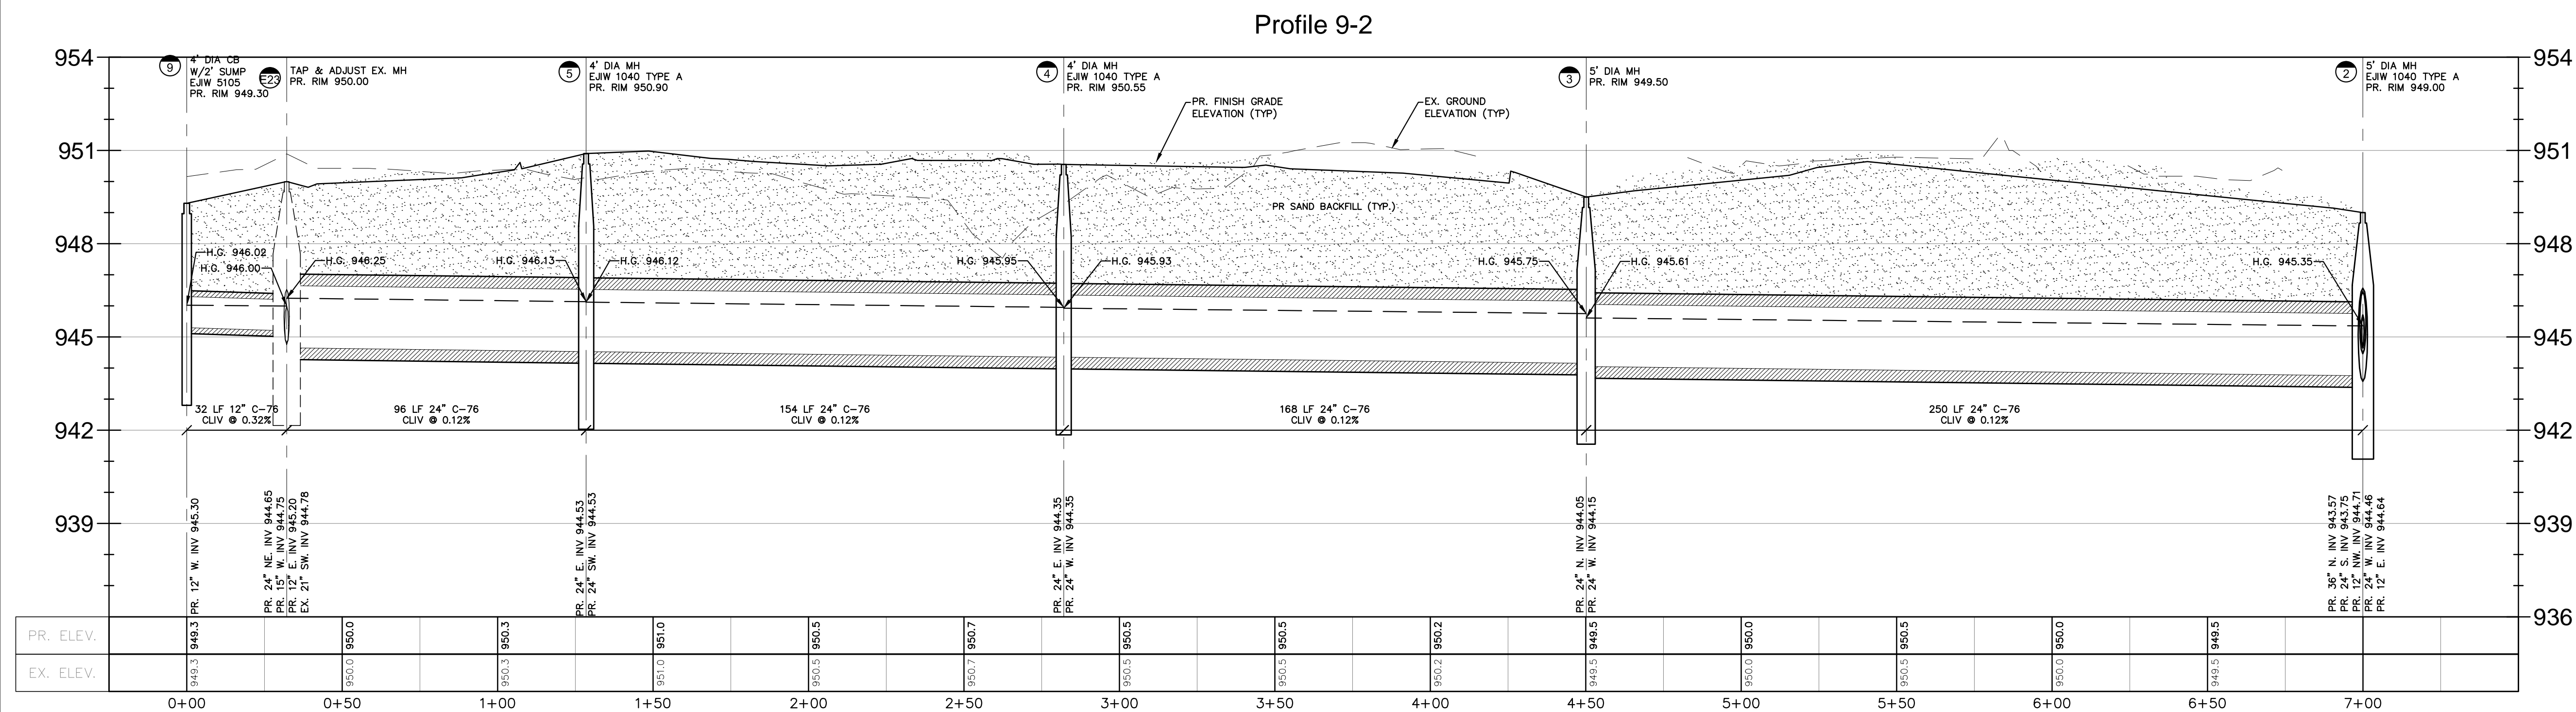
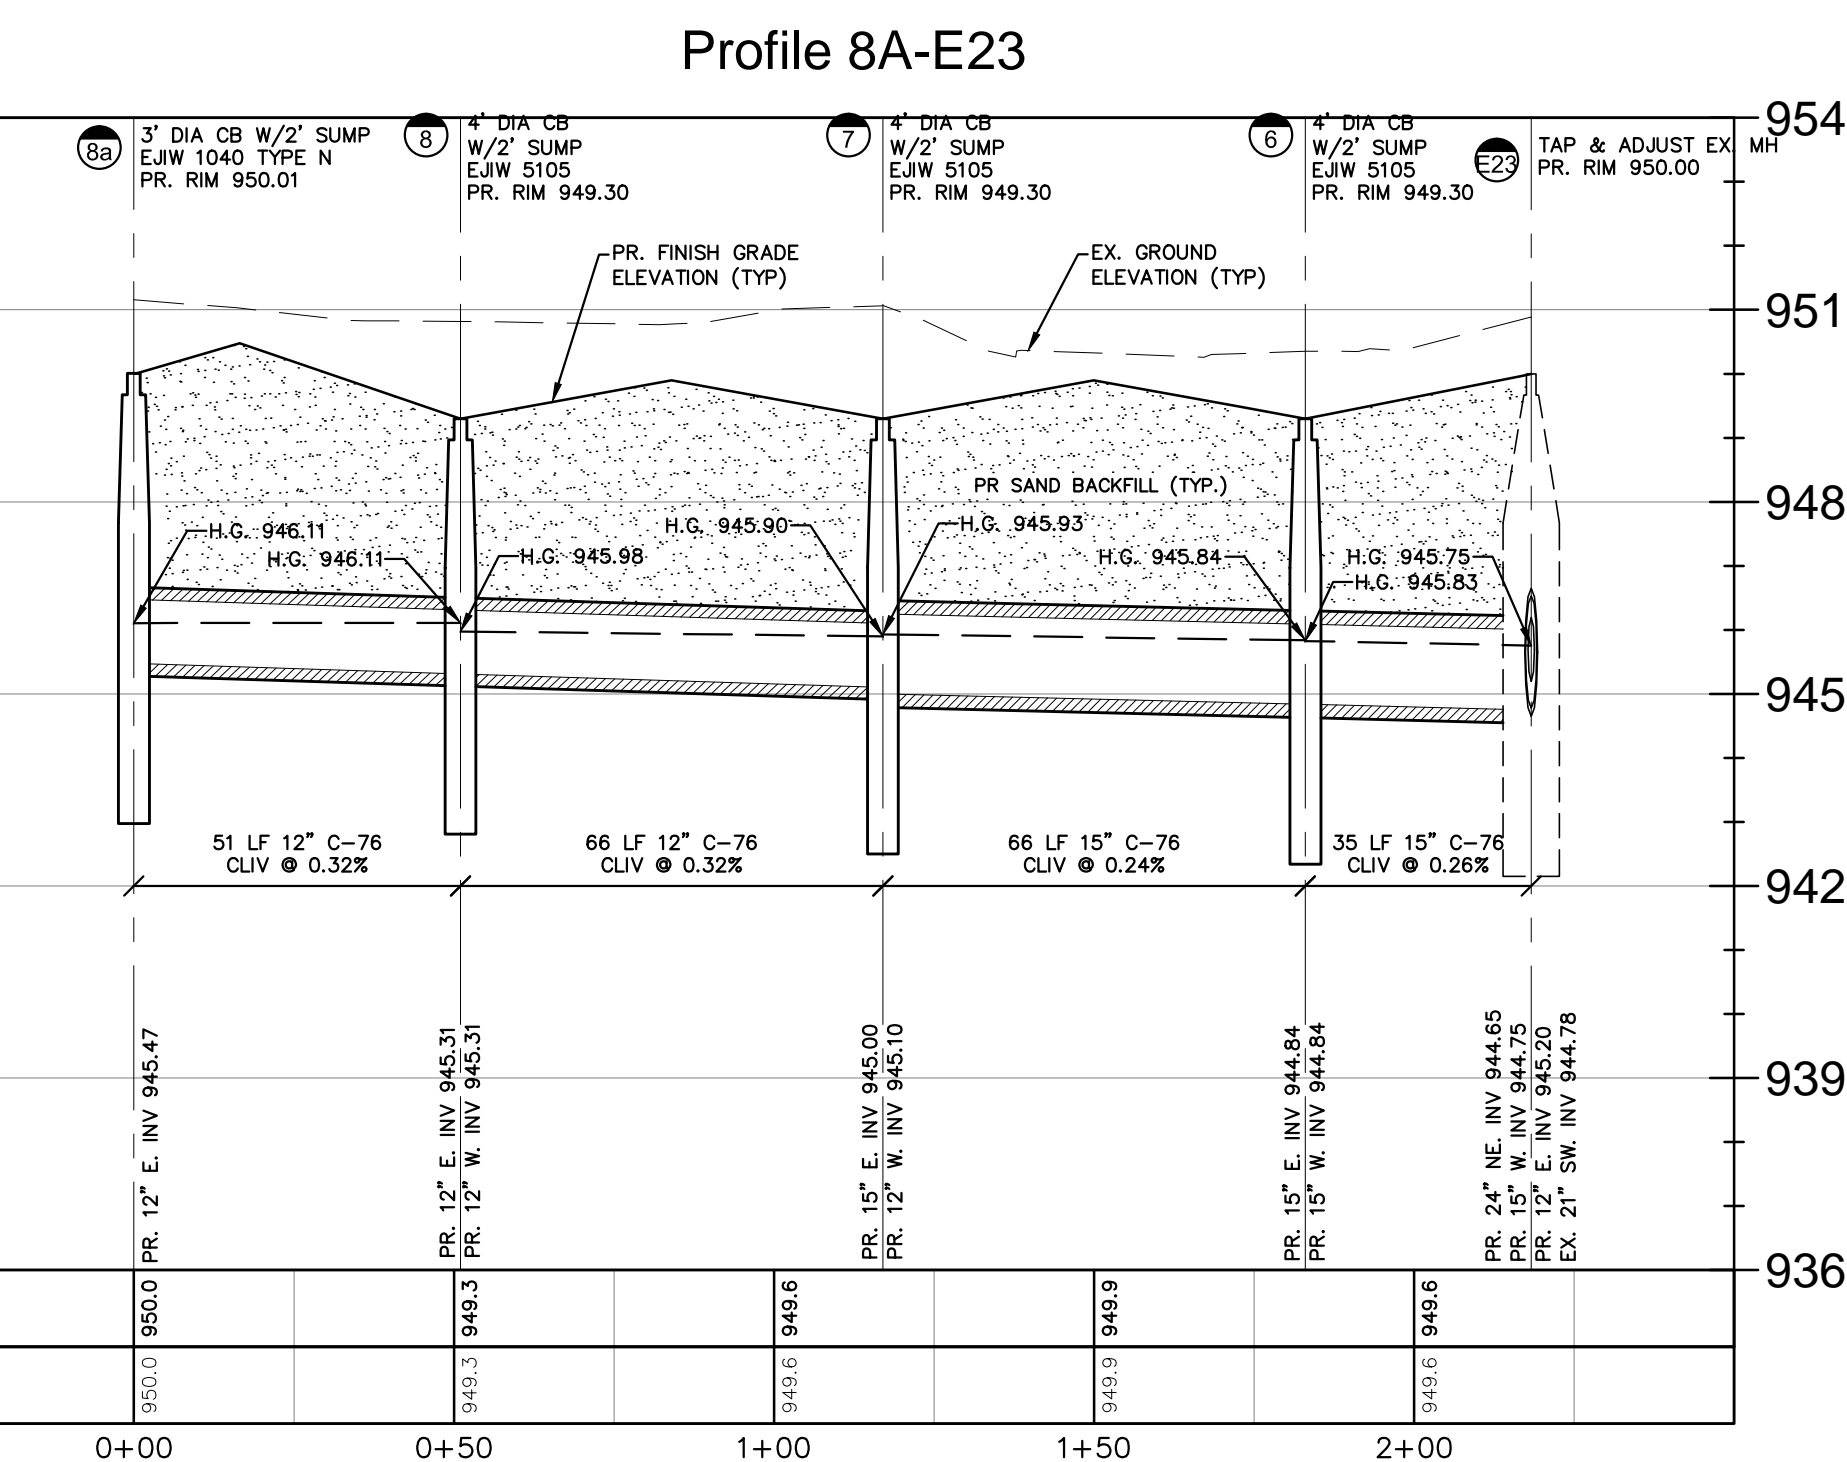


Storm Sewer Structure Schedule	
Structure Name	Structure Details
#12 2' DIA CB W/2 SUMP EJWW 5105	PR. RIM 950.00 PR. 15' N. INV. 945.64 PR. 12' NW. INV. 945.84 PR. 12' SE. INV. 946.27
#15 2' DIA INLET EJWW 5105	PR. RIM 950.00 PR. 12' NW. INV. 946.50
#E24 TAP & ADJUST EX. MH	PR. RIM 950.75 EX. 21' NE. INV. 945.04 PR. 15' S. INV. 945.59 PR. 12' E. INV. 945.33

Storm Sewer Structure Schedule	
Structure Name	Structure Details
#2 5' DIA MH EJWW 1040 TYPE A	PR. RIM 949.00 PR. 36" N. INV. 943.57 PR. 24" S. INV. 943.75 PR. 12" NW. INV. 944.71 PR. 24" W. INV. 944.46 PR. 12" E. INV. 944.64
#3 5' DIA MH	PR. RIM 949.50 PR. 24" N. INV. 944.05 PR. 24" W. INV. 944.15
#4 4' DIA MH EJWW 1040 TYPE A	PR. RIM 950.55 PR. 24" E. INV. 944.35 PR. 24" W. INV. 944.35

Storm Sewer Structure Schedule	
Structure Name	Structure Details
#10 4' DIA CB W/2' SUMP EJWW 5105	PR. RIM 949.80 PR. 12" W. INV. 945.59 PR. 12" E. INV. 945.59
#11 2' DIA INLET EJWW 5105	PR. RIM 949.80 PR. 12" W. INV. 945.80
#E24 TAP & ADJUST EX. MH	PR. RIM 950.75 EX. 21" N.E. INV. 945.04 PR. 15" S. INV. 945.59 PR. 12" E. INV. 945.33

Storm Sewer Structure Schedule	
Structure Name	Structure Details
#5 4' DIA MH EJWW 1040 TYPE A	PR. RIM 950.90 PR. 24" E. INV. 944.53 PR. 24" SW. INV. 944.53
#9 4' DIA CB W/2' SUMP EJWW 5105	PR. RIM 949.30 PR. 12" W. INV. 945.30
#E23 TAP & ADJUST EX. MH	PR. RIM 950.00 PR. 24" NE. INV. 944.65 PR. 15" W. INV. 944.75 PR. 12" E. INV. 945.20 EX. 21" SW. INV. 944.78

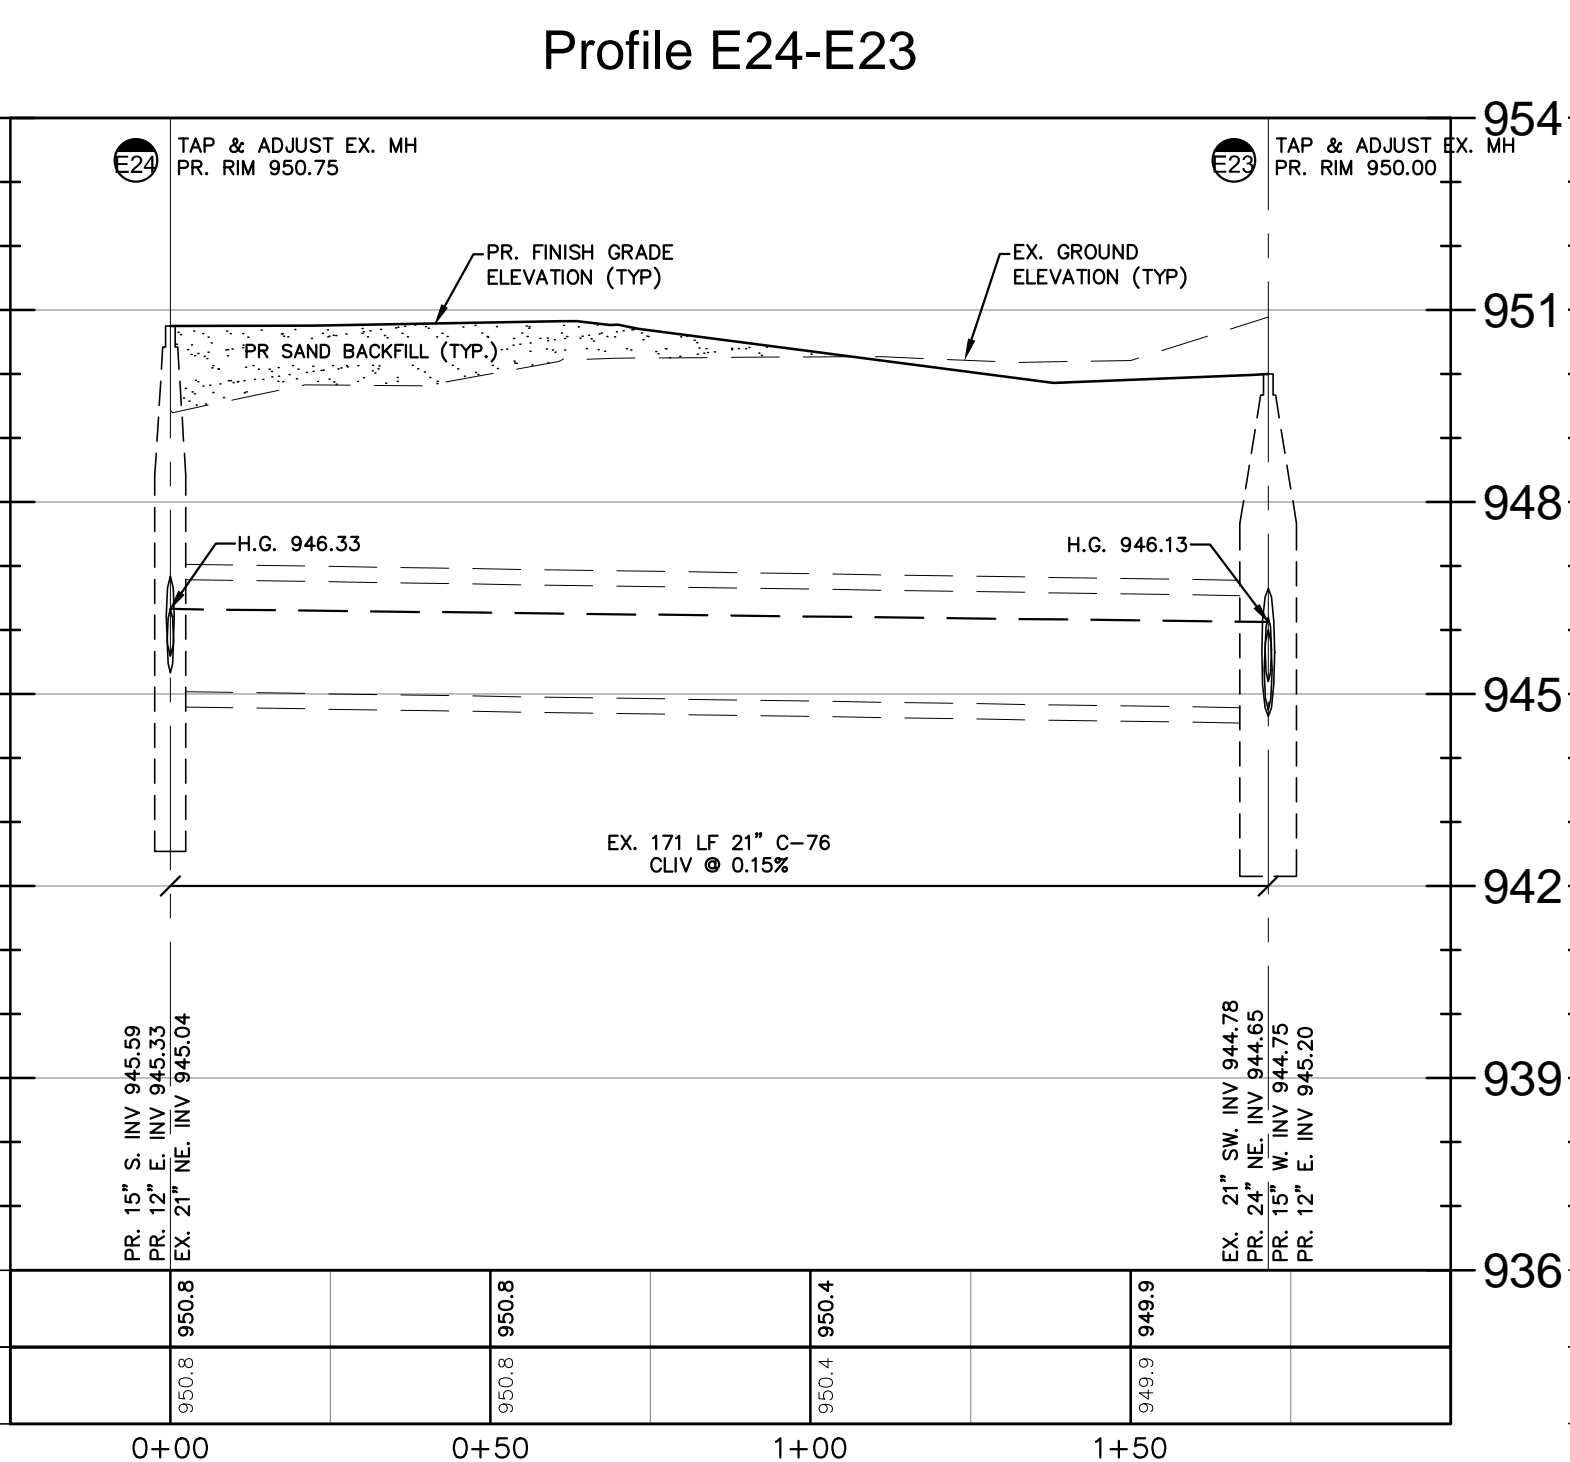

PROJECT
Village at Bloomfield

CLIENT
REDICO
One Towne Square,
Suite 1600
Southfield, MI 48076

Contact:
--
Phone: (248) 784-6486

PROJECT LOCATION
Part of the W. 1/2 of Section 5,
T. 2N., R. 10E., and part of the
NE 1/4 of Section 6, T. 2N., R.
10E., Bloomfield Township, The
City of Pontiac and Bloomfield
Township (conditionally
transferred to The City of
Pontiac) Oakland County,
Michigan

SHEET
District 1
Storm Sewer Profiles



DATE	ISSUED / REVISED
05-12-17	Bids / Permits

DRAWN BY:

A. Wiseman

DESIGNED BY:

A. Wiseman

APPROVED BY:

P. Williams
DATE _____

1000

SCALE:

1 = 30

NFE JOB NO.

SHEET NO.