

SEAL



PROJECT  
Village at Bloomfield

CLIENT  
REDICO  
One Towne Square,  
Suite 1600  
Southfield, MI 48076

Contact:  
--  
Phone: (248) 784-6486

PROJECT LOCATION  
Part of the W. 1/2 of Section 5,  
T. 2N., R. 10E., and part of the  
NE 1/4 of Section 6, T. 2N., R.  
10E., Bloomfield Township, The  
City of Pontiac and Bloomfield  
Township (conditionally  
transferred to The City of  
Pontiac) Oakland County,  
Michigan

SHEET  
District 2  
Storm Sewer Profiles




DATE ISSUED / REVISED  
05-12-17 Bids / Permits


DRAWN BY:  
A. Wiseman  
DESIGNED BY:  
A. Wiseman  
APPROVED BY:  
P. Williams  
DATE:

03-16-17  
SCALE: 1" = 30'  
NFE JOB NO. A116-21 SHEET NO. C-34


Profile E34D-E33

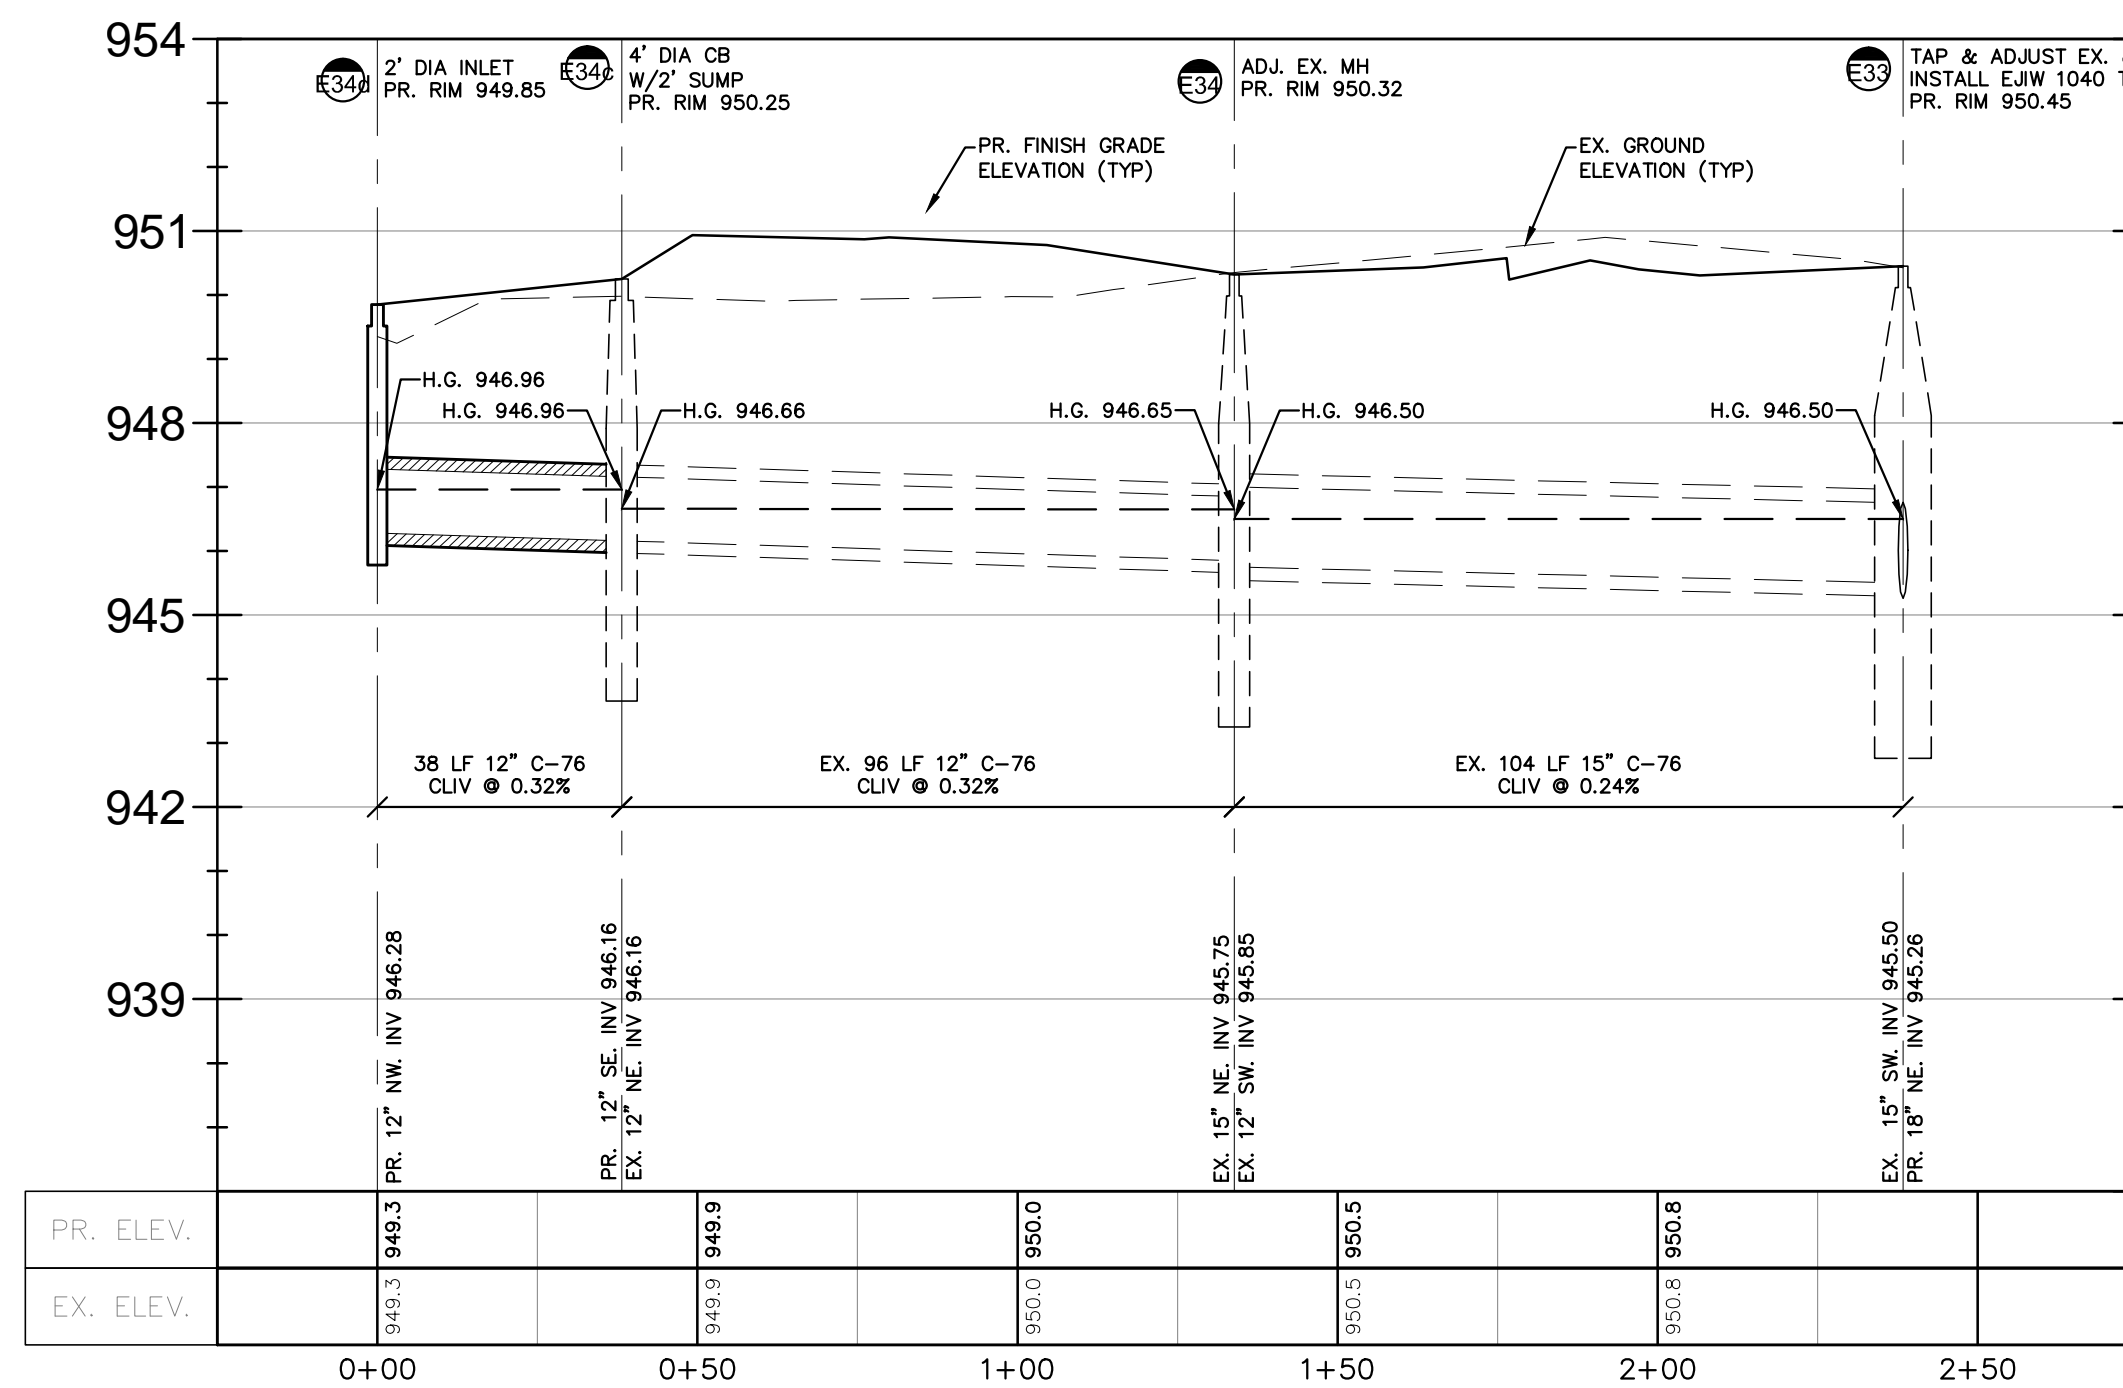

Profile 30-28A

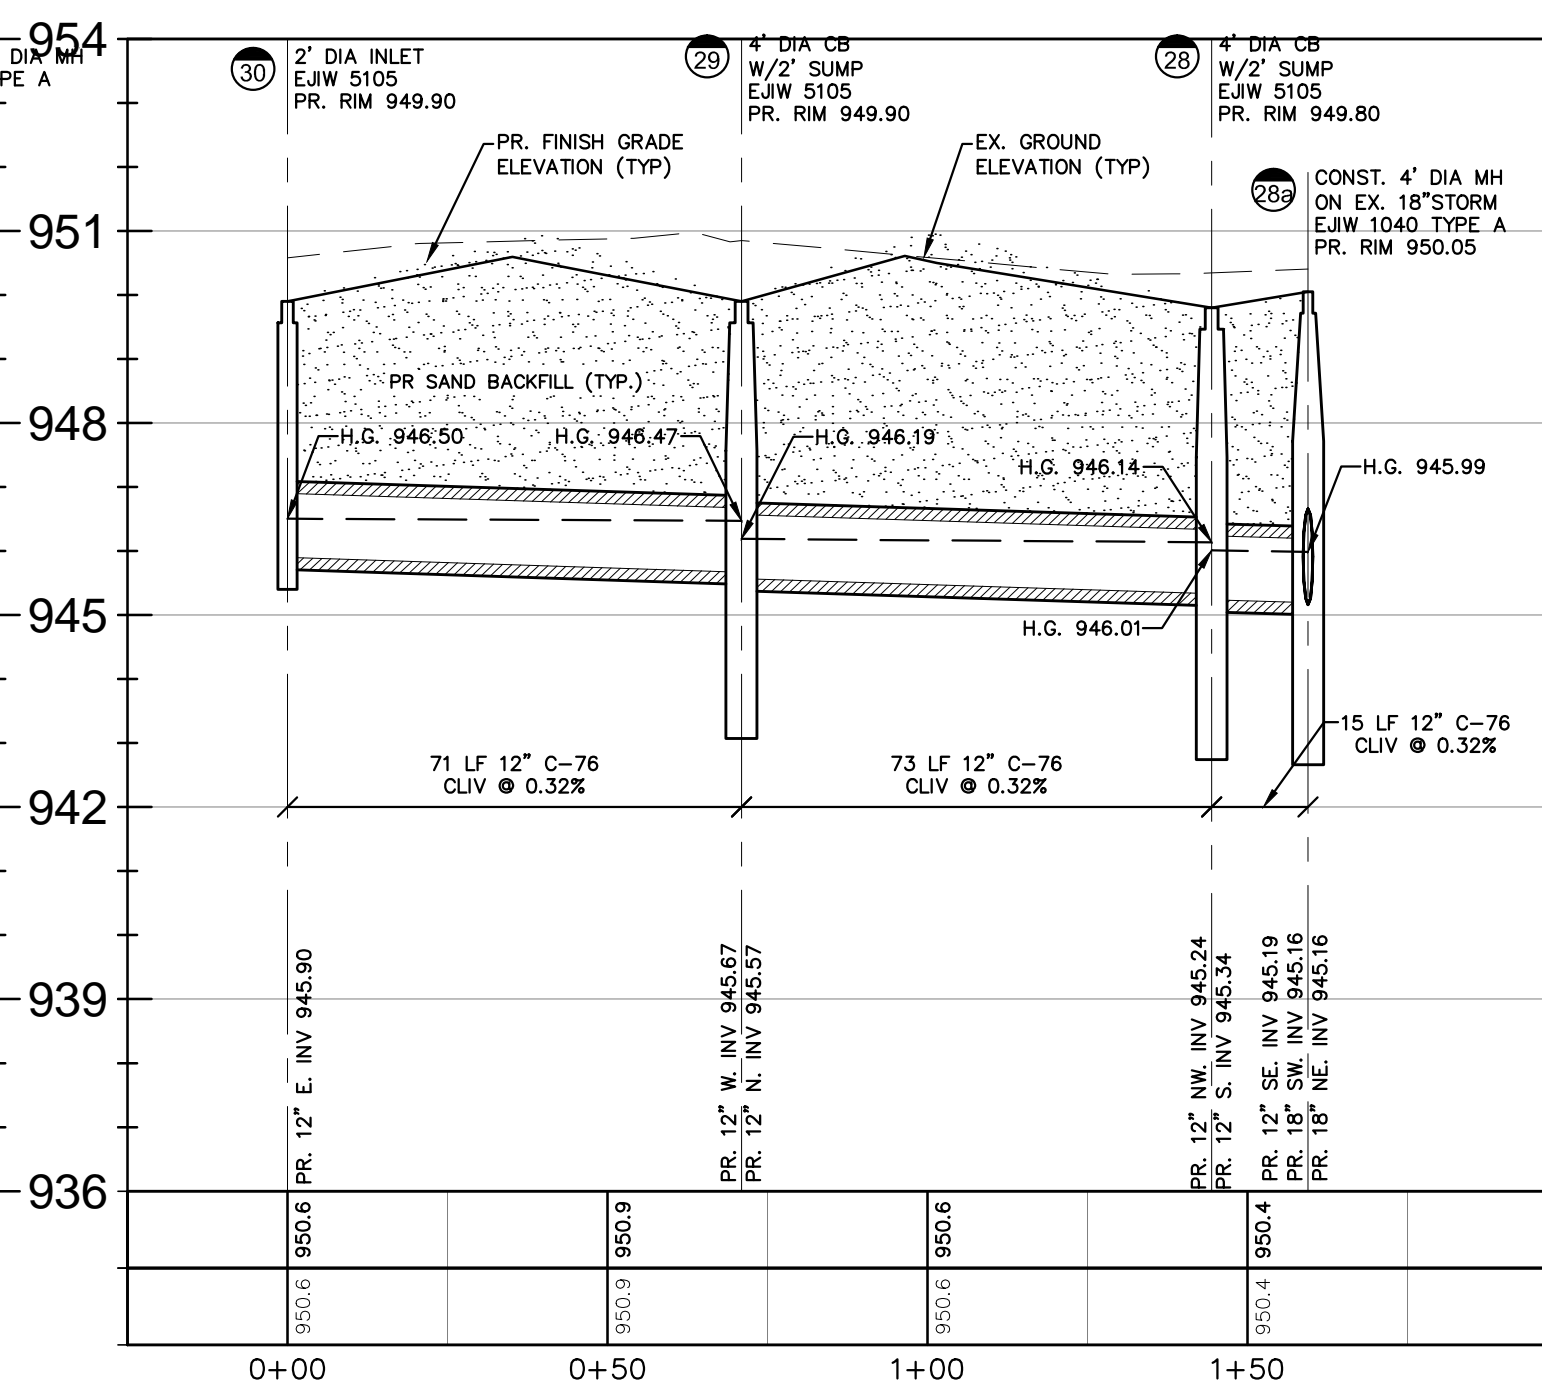

Profile E33-E32

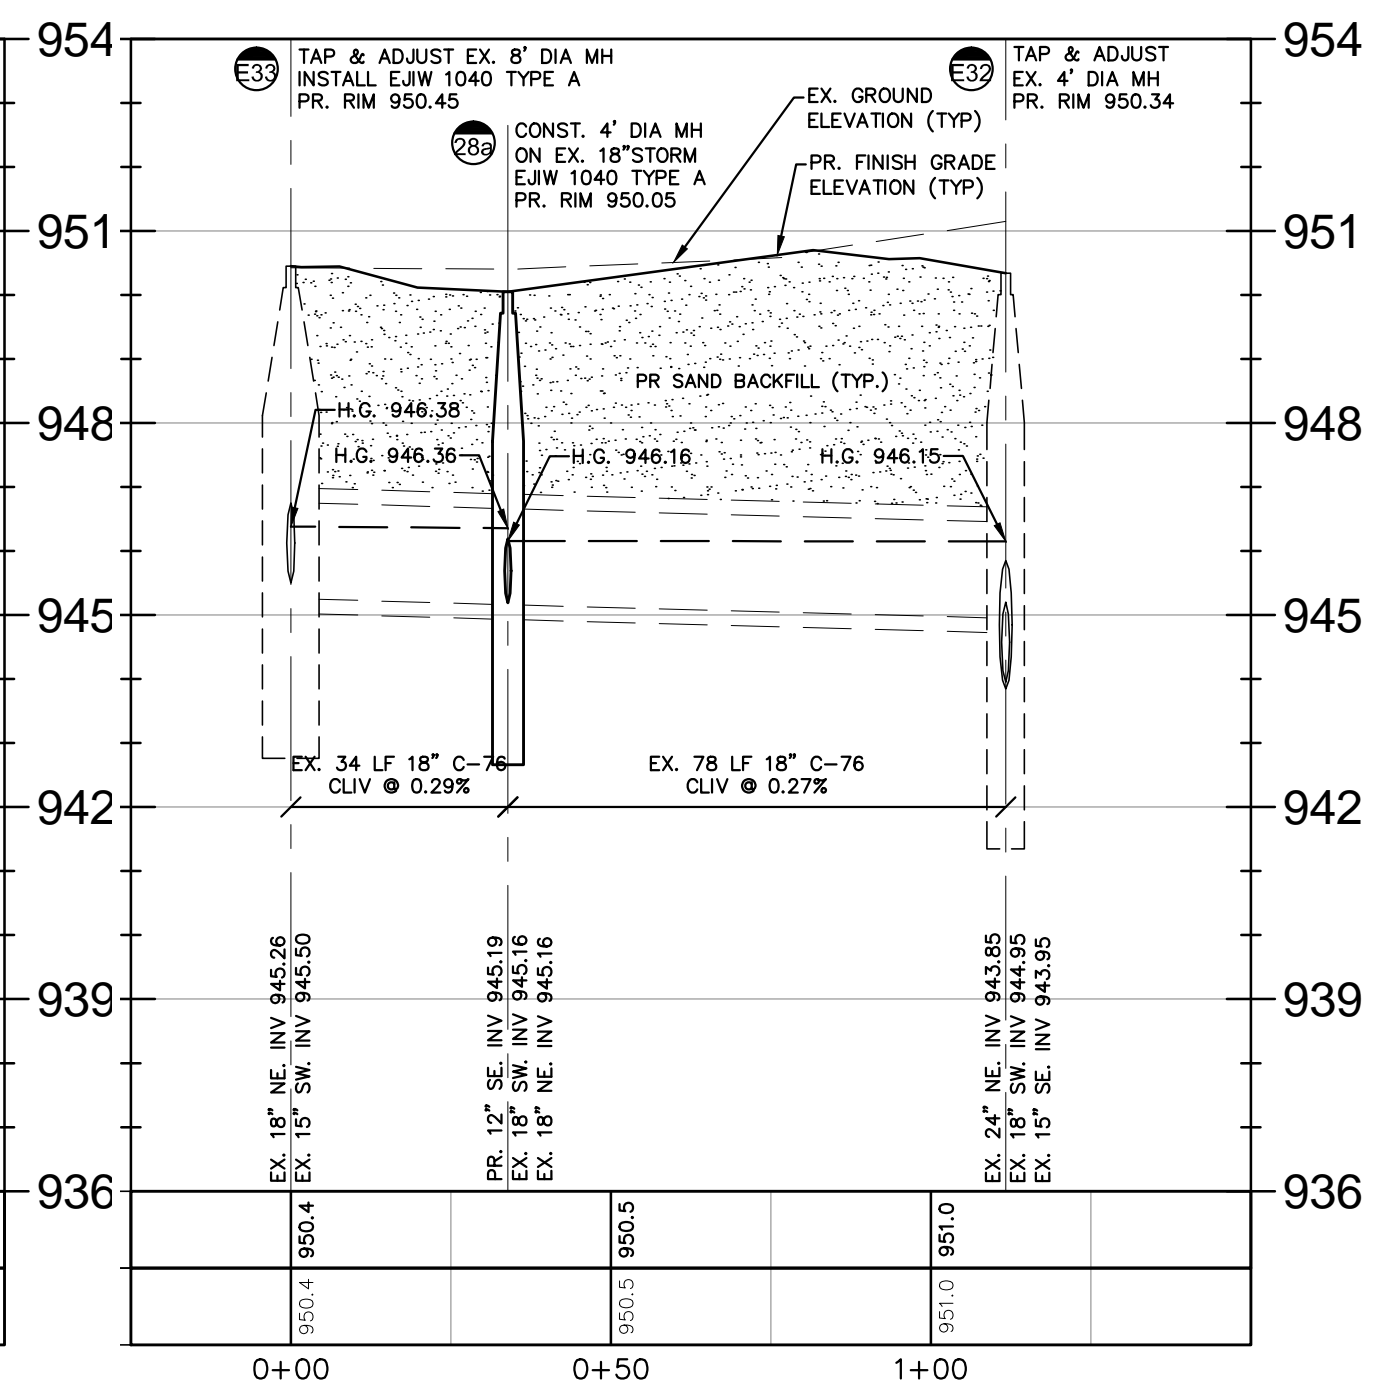

Storm Sewer Structure Schedule	
Structure Name	Structure Details
#E33 TAP & ADJUST EX. 8" DIA MH INSTALL EJIW 1040 TYPE A	PR. RIM 950.45 EX. 18" NE. INV. 945.26 EX. 15" SW. INV. 945.50
#E34 ADJ. EX. MH	PR. RIM 950.32 EX. 15" NE. INV. 945.75 EX. 12" SW. INV. 945.85
#E34c 4" DIA CB W/2 SUMP	PR. RIM 950.25 EX. 12" NE. INV. 946.16 PR. 12" SE. INV. 946.16
#E34d 2" DIA INLET	PR. RIM 949.85 PR. 12" NW. INV. 946.28

Storm Sewer Structure Schedule	
Structure Name	Structure Details
#28 4" DIA CB W/2 SUMP EJIW 5105	PR. RIM 949.80 PR. 12" NW. INV. 945.24 PR. 12" S. INV. 945.34
#28a CONST. 4" DIA MH ON EX. 18" STORM EJIW 1040 TYPE A	PR. RIM 950.05 PR. 12" SE. INV. 945.19 EX. 18" SW. INV. 945.16 PR. 18" NE. INV. 945.16
#29 4" DIA CB W/2 SUMP EJIW 5105	PR. RIM 949.90 PR. 12" N. INV. 945.57 PR. 12" W. INV. 945.67
#30 2" DIA INLET EJIW 5105	PR. RIM 949.90 PR. 12" E. INV. 945.90

Storm Sewer Structure Schedule	
Structure Name	Structure Details
#28a CONST. 4" DIA MH ON EX. 18" STORM EJIW 1040 TYPE A	PR. RIM 950.05 PR. 12" SE. INV. 945.19 EX. 18" SW. INV. 945.16 PR. 18" NE. INV. 945.16
#E32 TAP & ADJUST EX. 4" DIA MH	PR. RIM 949.00 PR. 12" NE. INV. 945.00
#E33 TAP & ADJUST EX. 8" DIA MH INSTALL EJIW 1040 TYPE A	PR. RIM 949.81 EX. 15" NW. INV. 944.23 PR. 12" SE. INV. 945.60 PR. 12" W. INV. 944.36 PR. 15" S. INV. 944.31 PR. 12" E. INV. 945.42


Storm Sewer Structure Schedule	
Structure Name	Structure Details
#26 4" DIA CB W/2 SUMP EJIW 7045 W/M1	PR. RIM 949.00 PR. 15" N. INV. 944.55 PR. 12" SW. INV. 944.65
#27 2" DIA INLET EJIW 7045 W/M1	PR. RIM 949.00 PR. 12" NE. INV. 945.00
#E40 TAP & ADJUST EX. MH	PR. RIM 949.81 EX. 15" NW. INV. 944.23 PR. 12" SE. INV. 945.60 PR. 12" W. INV. 944.36 PR. 15" S. INV. 944.31 PR. 12" E. INV. 945.42

Storm Sewer Structure Schedule	
Structure Name	Structure Details
#E6 2" DI INLET EJIW 7045 W/M1	PR. RIM 949.00 PR. 12" E. INV. 945.80
#E41 TAP & ADJUST EX. MH	PR. RIM 949.70 EX. 12" NW. INV. 944.80 EX. 12" SE. INV. 944.80 EX. 12" NE. INV. 945.48 EX. 12" SW. INV. 945.47
#E41c TAP & ADJUST EX. MH	PR. RIM 950.00 EX. 12" NW. INV. 945.26 EX. 12" SW. INV. 945.36
#E41d RECONSTRUCT EX. CB	PR. RIM 949.20 EX. 12" NE. INV. 945.54 PR. 12" W. INV. 945.71


Storm Sewer Structure Schedule	
Structure Name	Structure Details
#E41 TAP & ADJUST EX. MH	PR. RIM 949.70 EX. 12" NW. INV. 944.80 EX. 12" SE. INV. 944.80 EX. 12" NE. INV. 945.48 EX. 12" SW. INV. 945.47
#E41b 4" DIA CB W/2 SUMP EJIW 7045 W/M1	PR. RIM 949.45 EX. 12" SW. INV. 945.63

Storm Sewer Structure Schedule	
Structure Name	Structure Details
#E40 TAP & ADJUST EX. MH	PR. RIM 949.81 EX. 15" NW. INV. 944.23 PR. 12" W. INV. 945.60 EX. 12" SE. INV. 944.36 PR. 15" S. INV. 944.31 PR. 12" E. INV. 945.42
#E41 TAP & ADJUST EX. MH	PR. RIM 949.70 EX. 12" NW. INV. 944.80 EX. 12" SE. INV. 944.80 EX. 12" NE. INV. 945.48 EX. 12" SW. INV. 945.47
#E41a ADJ. EX. CB	PR. RIM 949.46 EX. 12" NE. INV. 945.60


Profile 27-E40

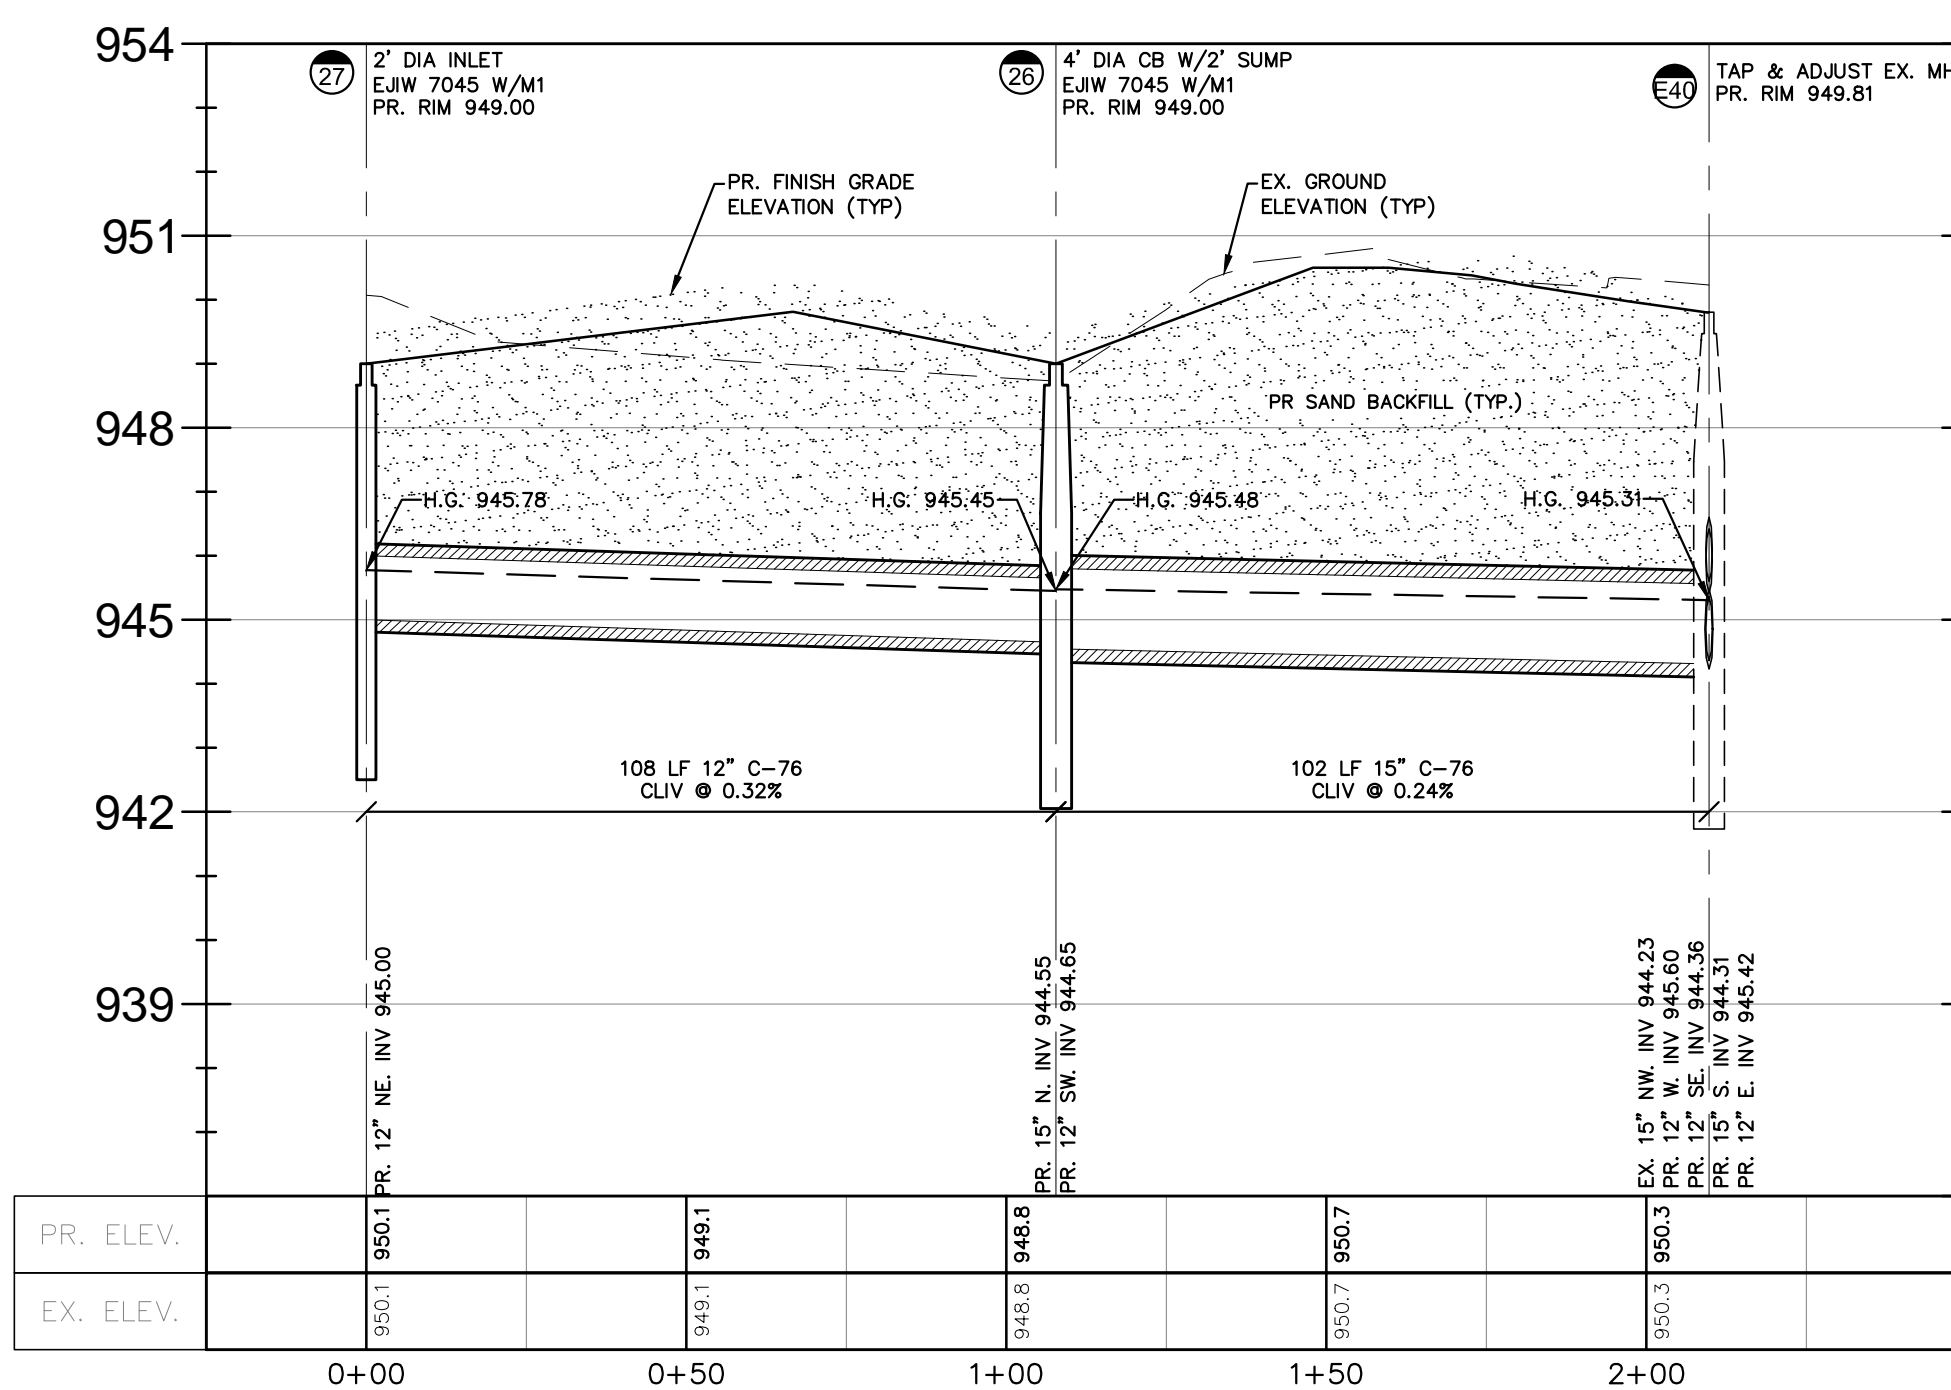

Profile 66-E41

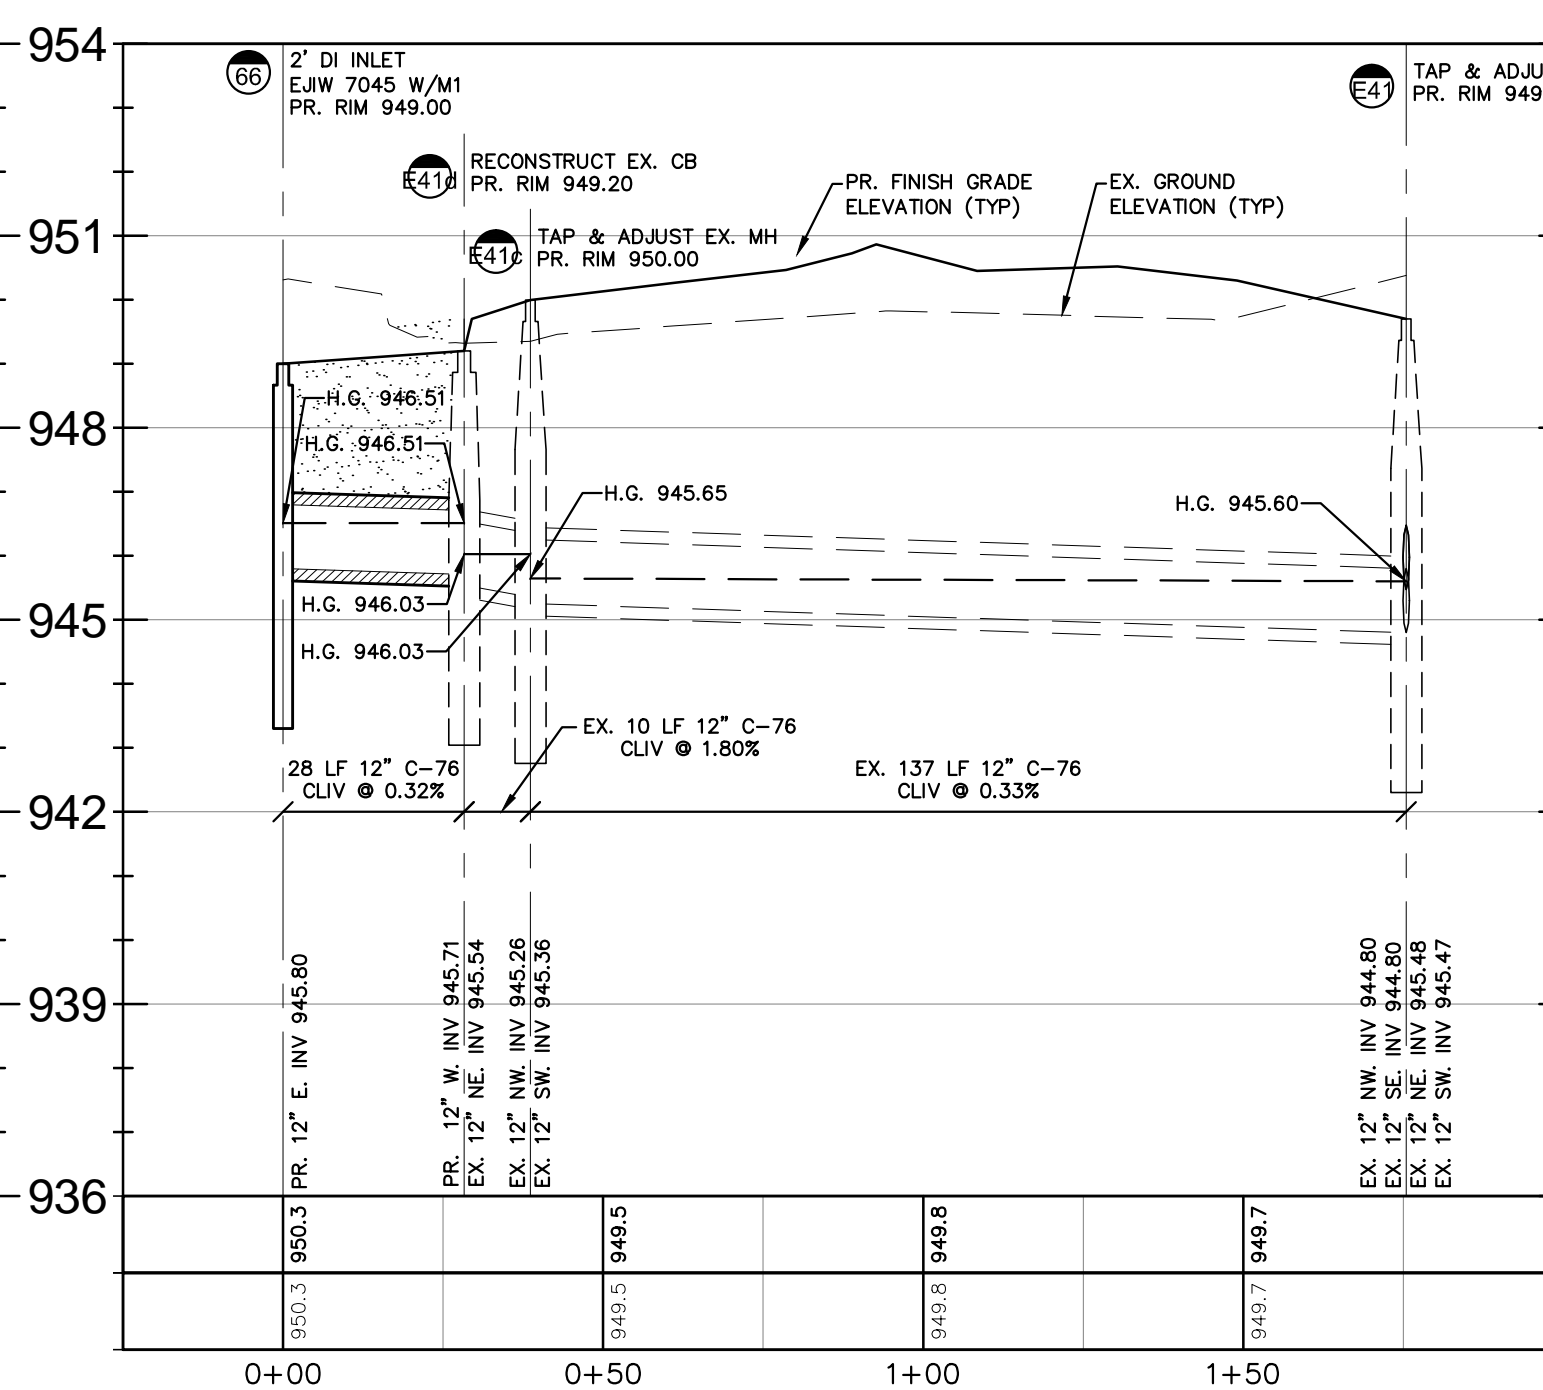

Profile E41B-E41

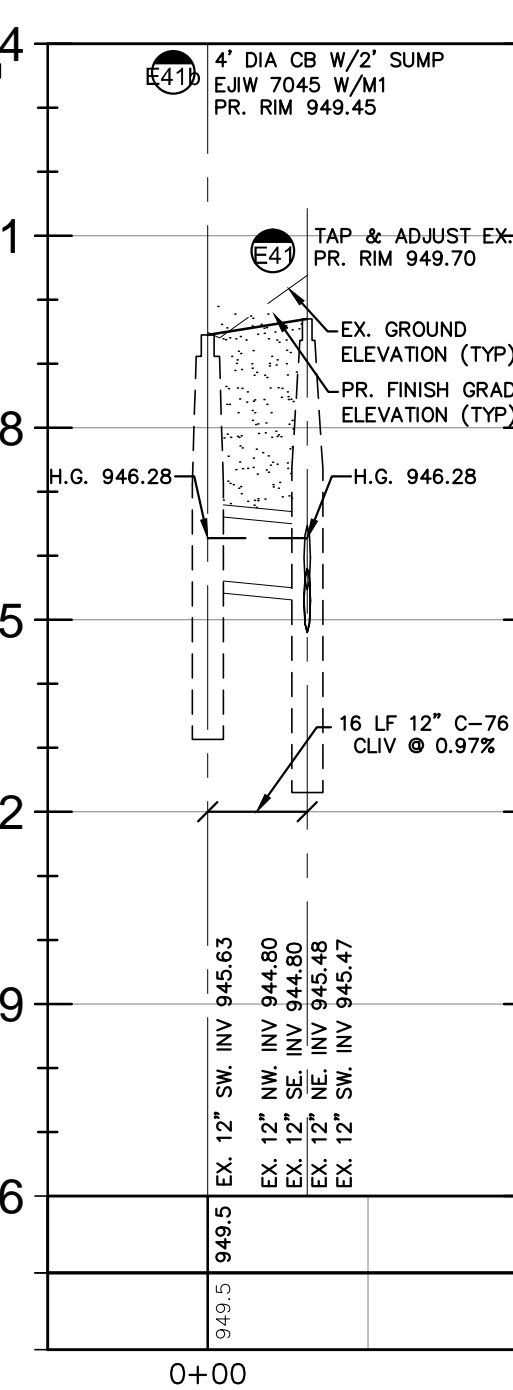

Profile E40-E41A

