



LOCATION MAP

N.T.S.

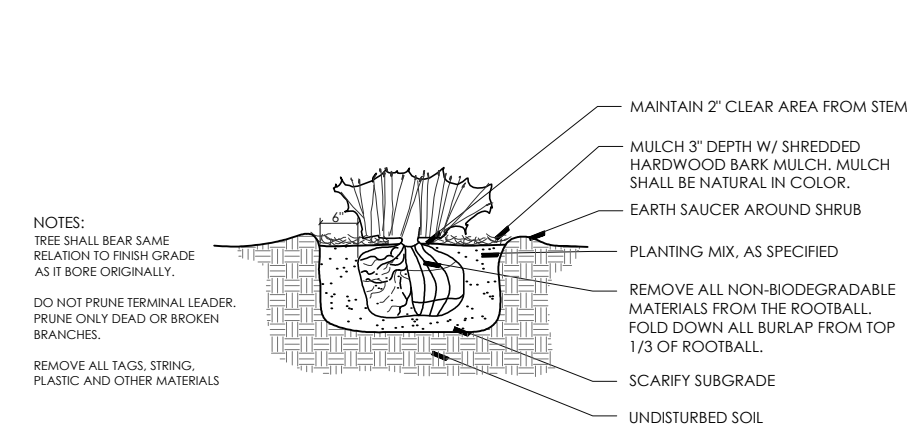

HEDGE PLANTING DETAIL

N.T.S.

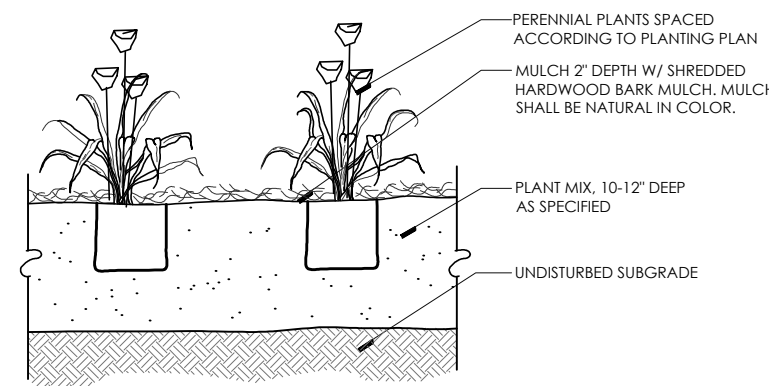

PERENNIAL PLANTING DETAIL

N.T.S.

GENERAL IRRIGATION NOTE:


ALL LANDSCAPE AREAS SHALL BE IRRIGATED WITH AN AUTOMATIC UNDERGROUND IRRIGATION SYSTEM. SYSTEM SHALL BE DESIGNED AS A PART OF CONSTRUCTION PLAN DEVELOPMENT, SEPARATING LAWN AREAS AND PLANTING BEDS INTO DISTINCT ZONES. THIS INCLUDES ALL PARKING LOT ISLANDS.

PLANT SCHEDULE - THIS SHEET ONLY

KEY	QTY	BOTANICAL/COMMON NAME	SIZE	SPACING	ROOT	COMMENT
TREES						
AS	12	Acer saccharum 'Commemoration' Commemoration Sugar Maple	2.5" CAL	SEE PLAN	B&B	FULLY BRANCHED HEADS
PC	15	Pyrus calleryana 'Cleveland Select' Cleveland Select Pear	2.5" CAL	SEE PLAN	B&B	FULLY BRANCHED HEADS
SR	15	Syringa reticulata 'Ivory Silk' Ivory Silk Lilac Tree	2.5" CAL	SEE PLAN	B&B	FULLY BRANCHED HEADS
SHRUBS						
SB	46	Spiraea x b. 'Anthony Waterer' Anthony Waterer Spiraea	24" HT	30" OC	B&B	
TO	10	Thuja occidentalis 'Nigra' Dark Green Arborvitae	5' HT	36" OC	B&B	
PERENNIALS						
CA	56	Calamagrostis a. 'Karl Foerster' Karl Foerster Feather Reed Grass	3 GAL	30" OC	CONT	

MATCHLINE SEE SHEET L2

MATCHLINE SEE SHEET L4

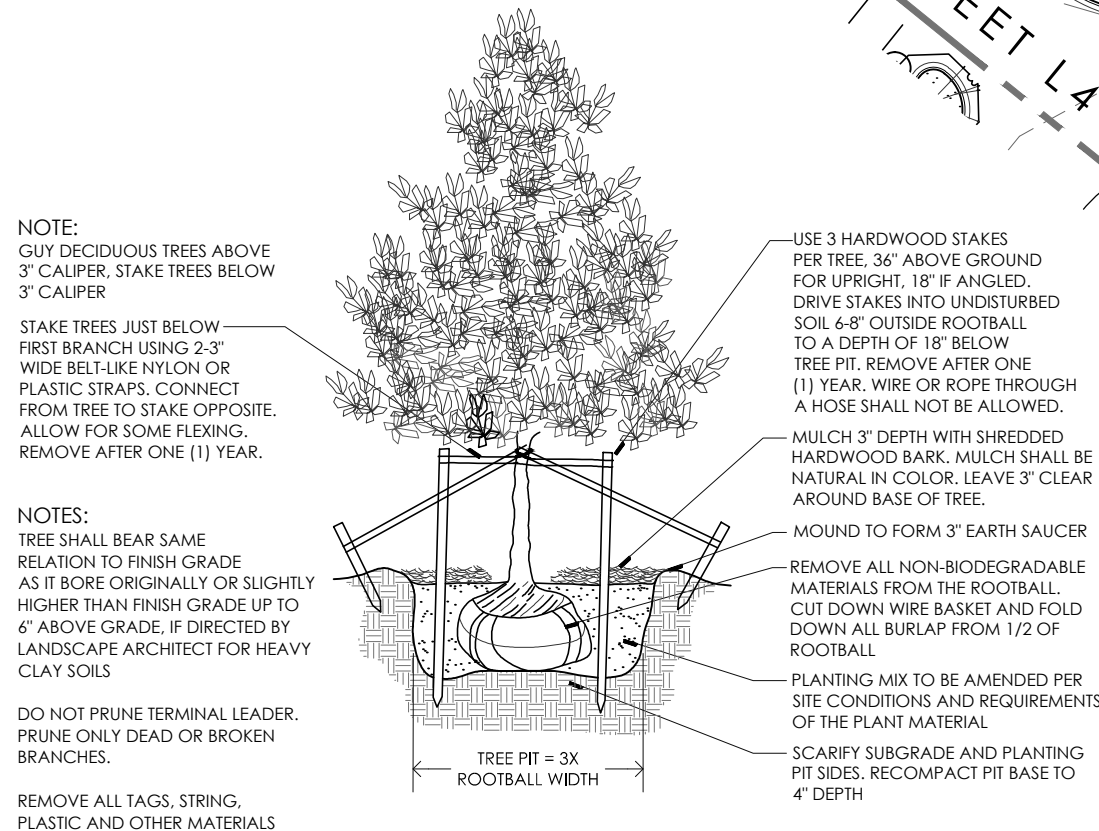

DECIDUOUS TREE PLANTING DETAIL

N.T.S.

GROUND COVER KEY

- 1 TYPICAL SOD LAWN AREAS, SOWN ON 3" TOPSOIL
- 2 RESTORE EXISTING LAWN AREAS W/ HYDROSEED AND MULCH
- 3 4" DIA SPADE CUT EDGE W/ 3" SHREDDED BARK MULCH
- 4 3" DEPTH DOUBLE SHREDDED HARDWOOD BARK MULCH

SEAL



PROJECT
Village at Bloomfield

CLIENT
REDICO
One Towne Sqaure,
Suite 1600
Southfield, MI 48076

Contact:
Phone: (248) 784-6486

PROJECT LOCATION
Part of the W. 1/2 of Section 5, T. 2N., R. 10E., and part of the NE 1/4 of Section 6, T. 2N., R. 10E., Bloomfield Township, The City of Pontiac and Bloomfield Township (conditionally transferred to The City of Pontiac) Oakland County, Michigan

SHEET
Commercial Development
Landscape Plan



DATE ISSUED / REVISED
05/12/17 BIDS AND PERMITS

DRAWN BY:

G. Ostrowski

DESIGNED BY:

G. Ostrowski

APPROVED BY:

G. Ostrowski

DATE:

12-19-16

SCALE: 1" = 40'

40 20 0 20 40 60

NFE JOB NO.

A116-21

SHEET NO.

L5