

ISSUE

Issued for Permit  
08.05.2016

PROJECT: 16-018

Hampton Inn & Suites

New Stanton, PA 15672

OWNER

Stanton Hospitality LLC

52 Blueberry Lane,  
Grove City, PA 16127

THESE DRAWINGS ARE FOR REVIEW OF DESIGN AND SCOPE DESCRIPTION ONLY. NO REPRESENTATION IS MADE TO THE ACCURACY OF THE DRAWINGS WITH REGARD TO EXISTING DIMENSIONS OR CONDITIONS. ALL CONSULTANTS AND CONTRACTORS MUST VERIFY ANY AND ALL DIMENSIONS AND CONDITIONS WHICH ARE CRITICAL TO THEIR WORK. THESE DRAWINGS ARE INSTRUMENTS OF SERVICE AND ARE THE INTELLECTUAL PROPERTY OF JMAC ARCHITECTS. ANY UNAUTHORIZED USE OR REPRODUCTION IS PROHIBITED.

[illegible]

No.	Issue Date	Project Status
-----	------------	----------------

Enlarged Guestroom  
Plans - Accessible King  
Studio











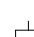
 




 

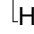



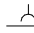



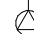
 


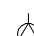 

 

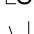

As indicated

**A-525**

© 2016 JMAC Architects

- ## GUEST ROOM PLAN NOTES
1. REFER TO LAYOUT DRAWINGS FOR ADDITIONAL DIMENSIONAL INFORMATION
  2. REFER TO SCHEDULE FOR PARTITION TYPES, SEE CORRESPONDING TAGS FOR ENLARGED ROOM PLANS, SECTIONS AND DETAILS.
  3. PROVIDE 4" CRITICAL DIMENSIONS BETWEEN DOOR OPENING AND WALL AT HINGE SIDE, U.N.O.
  4. PROVIDE 18" CRITICAL DIMENSIONS BETWEEN DOOR OPENING AND ALL OBSTRUCTIONS AT PULL SIDE OF DOOR.
  5. PROVIDE 12" CRITICAL DIMENSION BETWEEN DOOR OPENING AND ALL OBSTRUCTIONS AT PULL AND PUSH SIDES OF DOOR.
  6. OFFSETS BETWEEN ADJACENT ROOMS - ELECTRICAL OUTLET SHALL BE INCLUDED IN PLACING OF DOOR. OUTLETS SHALL BE OFFSET 6" MIN. HORIZONTALLY - BACK TO BACK OUTLETS ARE NOT ALLOWED
  7. COMMUNICATION FEATURE ROOM MUST HAVE A VISIBLE NOTIFICATION DEVICE FOR THE TELEPHONE
  8. ACCESSIBLE ROOMS SHALL BE EQUIPPED WITH TOGGLE - TYPE SWITCHES
  9. PROVIDE ADEQUATE F.R.T. BLOCKING AT ALL PARTITIONS TO HAVE WALL MOUNTED CASEWORK, MILLWORK, OR SHELVING TO PROVIDE MAXIMUM STABILITY. COORDINATE LOCATION OF BLOCKING FOR ARCHITECTURAL AND MEP EQUIPMENT AS REQUIRED.
  10. COORDINATE SWITCH, STROBE, THERMOSTAT, AND FIRE EXTINGUISHER LOCATIONS SO AS TO AVOID FURNITURE PANELS, ACOUSTICAL WALL PANELS, SDRING CASEWORK AND WALL CABINETS.
  11. REFER TO SCHEDULE FOR DOOR TYPES AND HARDWARE.

## POWER PLAN SYMBOLS

PLAN	ELEV.	
		DUPLEX OUTLET
		QUADPLEX OUTLET
		GFI OUTLET
		TELEPHONE OUTLET
		TV OUTLET
		SWITCH
		REMOTE THERMOSTAT
		SMOKE DETECTOR
		STROBE (IN C.F. ROOMS ONLY)
		FIRE HORN(STROBE IN C.F. ROOMS ONLY, OMIT FIRE HORNS WHEN THESE ARE USED)
		FIRE HORN (NON-C.F. ROOMS)
		SIDEWALL SPRINKLER HEAD
		DOORBELL LIGHT (C.F. ROOMS ONLY)
		HSIA (WIRED WHERE APPLICABLE)
		JUNCTION BOX
		EXHAUST FAN
		LIGHT AT CEILING
		DOORBELL - MOUNT AT 48" AFF TO CENTER OF BUTT (C.F. ROOMS ONLY)

## GUESTROOM KEYNOTES

- 1 HARDWIRED PACKAGED TERMINAL AIR CONDITIONER (PTAC) UNIT.
- 2 EXTERIOR WINDOW AND ASSOCIATED TREATMENTS
- 3 BARN DOOR ON EXPOSED HARDWARE - REFER TO DOOR SCHEDULE FOR MIRROR INSIDE APPLICATION
- 4 COMMUNICATING DOOR LOCATION WHEN USED
- 5 ARCHITECTURAL MILLWORK VALANCE PAINT TO MATCH GENERAL WALL COLOR. ANCHOR FROM CEILING
- 6 LIGHTS IN THIS AREA MUST BE DAMP LOCATION RATED W/ HATTER PROOF LENSES
- 7 WALL MOUNTED VANY LIGHT - PROVIDE JUNCTION BOX, COORDINATED WITH FIXTURE
- 8 STARTING POINT OF TILE - BEGIN WITH FULL TILE
- 9 ALL ROOMS TO HAVE HSIA PER HILTON STANDARDS. IF HARDWIRED INTERNET ACCESS IS DESIRED, A RECEPTACLE MUST BE PLACED @ 34" A.F.F.
- 10 SHOWER / BATH DRAIN LOCATION
- 11 NO FINISHES UNDER SHOWER PAN / TUB
- 12 PROVIDE DEDICATED ELECTRICAL CIRCUIT FOR EACH UNDERCOUNTER APPLIANCE
- 13 DOORBELL ON/OFF SWITCH FOR COMMUNICATION FEATURE ROOM ONLY - SIGNAGE AS REQUIRED
- 14 THRESHOLD - REFER TO STANDARDS MANUAL
- 15 SHOWER INDICATED. BATH TUBS MAY BE SUBSTITUTED - REFER TO STANDARDS
- 16 DASHED BOXES AND CIRCLES REPRESENT ACCESSIBLE PLANS FOR ADDITIONAL INFORMATION
- 17 ACCESSIBLE DRAPEY CONTROL
- 18 DESK MUST PROVIDE MIN. 30" WIDE CLEAR FLOOR SPACE AND A MIN. 27" HIGH KNEE CLEARANCE
- 19 PROVIDE DRAIN IN THIS LOCATION IN GUEST BATHS EQUIPPED WITH ROLL-IN SHOWERS. DISH DRAIN AT 6" RADIUS (1.48 SLOPE MAX.) PROVIDE TRAP PRIMER
- 20 FLAT SCREEN TV
- 21 REFRIG
- 22 TELEPHONE
- 23 CENTER SCENE ABOVE NIGHTSTAND
- 24 EDGE OF PTAC SKIRT AT FLOOR





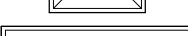










 
### FURNISHING LEGEND


- GF-100 ACTIVITY CHAIR
- GF-101 OTTOMAN
- GF-102 SOFA SLEEPER
- GF-103 SINGLE ARM SOFA SLEEPER
- GF-104 SINGLE ARM CHAIR
- GF-105 LOUNGE CHAIR
- GF-201 GUESTROOM VANITY LIGHT
- GF-202 BEDSIDE TABLE LAMP AT NIGHTSTAND
- GF-203 NIGHTSTAND SCONCE
- GF-204 DOUBLE NIGHTSTAND SCONCE
- GF-205 DESK LAMP
- GF-300 FLOOR LAMP
- GF-301 STREAMLINE UNIT
- GF-302 KING HEADBOARD
- GF-303 QUEEN HEADBOARD
- GF-304 DOUBLE HEADBOARD
- GF-305 NIGHTSTAND WITH POWER
- GF-306 DOUBLE NIGHTSTAND WITH POWER
- GF-307 C-TABLE
- GF-308 68" VANITY AT GUEST BATH
- GF-309 68" VANITY AT GUEST BATH
- GF-310 VANITY AT GUEST BATH
- GF-311 STREAMLINE DIVIDER UNIT
- GF-312 VANITY AT GUEST BATH
- GF-313 VANITY AT GUEST BATH
- GF-314 VANITY AT GUEST BATH
- GF-315 VANITY AT GUEST BATH
- GF-316 42" VANITY AT GUESTBATH
- GF-317 STREAMLINE DESK UNIT
- GF-400 WINDOW TREATMENT WITH PTAC
- GF-401 WINDOW TREATMENT WITHOUT PTAC
- GF-402 ROLLER SHADE
- GF-500 ARTWORK AT GUESTROOM
- GF-501 ARTWORK AT GUEST BATH
- GF-502 ARTWORK AT SOFA IN SUITES
- GF-600 FRAMED MIRROR AT VANITY
- GF-601 FRAMED MIRROR AT VANITY
- GF-602 KING BED BASE
- GF-603 KING TRESSER SET
- GF-604 KING BEDDING SET
- GF-605 KING BED BEE BASE
- GF-606 QUEEN BED BEE BASE
- GF-607 QUEEN MATTRESS SET
- GF-608 QUEEN BEDDING SET
- GF-609 QUEEN BED BEE BASE
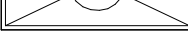
## FINISH LEGEND

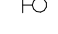
B	BASE	NOTE:
C	CARPET	REFER TO FF&E SPECIFICATIONS
MIR	MIRROR	MANUAL AND COLOR AND
PT	PAINT	MATERIALS SPECIFICATIONS
ST	STONE	MANUAL FOR FURNITURE ITEMS
SF	SPECIAL FINISH	NOT IDENTIFIED WITHIN THESE
T	TILE	DRAWINGS
VCT	VINYL COMPOSITE TILE	
WC	WALL COVERING	
WD	WOOD FINISH	

CEILING LEGEND

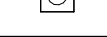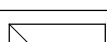
	RECESSED LIGHT
	RECESSED ADJUSTABLE DOWN LIGHT FIXTURE
	RECESSED FLUORESCENT LIGHT FIXTURE 24" x 48"
	RECESSED FLUORESCENT LIGHT FIXTURE 24" x 24"
	SURFACE MTD. FLUORESCENT LIGHT FIXTURE 24" x 48"
	WALL MOUNTED LIGHT SCONCE
	PENDANT LIGHT FIXTURE
	DECORATIVE PENDANT LIGHT FIXTURE
	DIRECTIONAL EMERGENCY EXIT LIGHT
	BATH EXHAUST FAN
	RECESSED SHOWER DOWNLIGHT
	LINEAR DIFFUSER
	RETURN AIR GRILLE
	DIFFUSER
	WALL MOUNTED SPRINKLER
	CEILING SPRINKLER

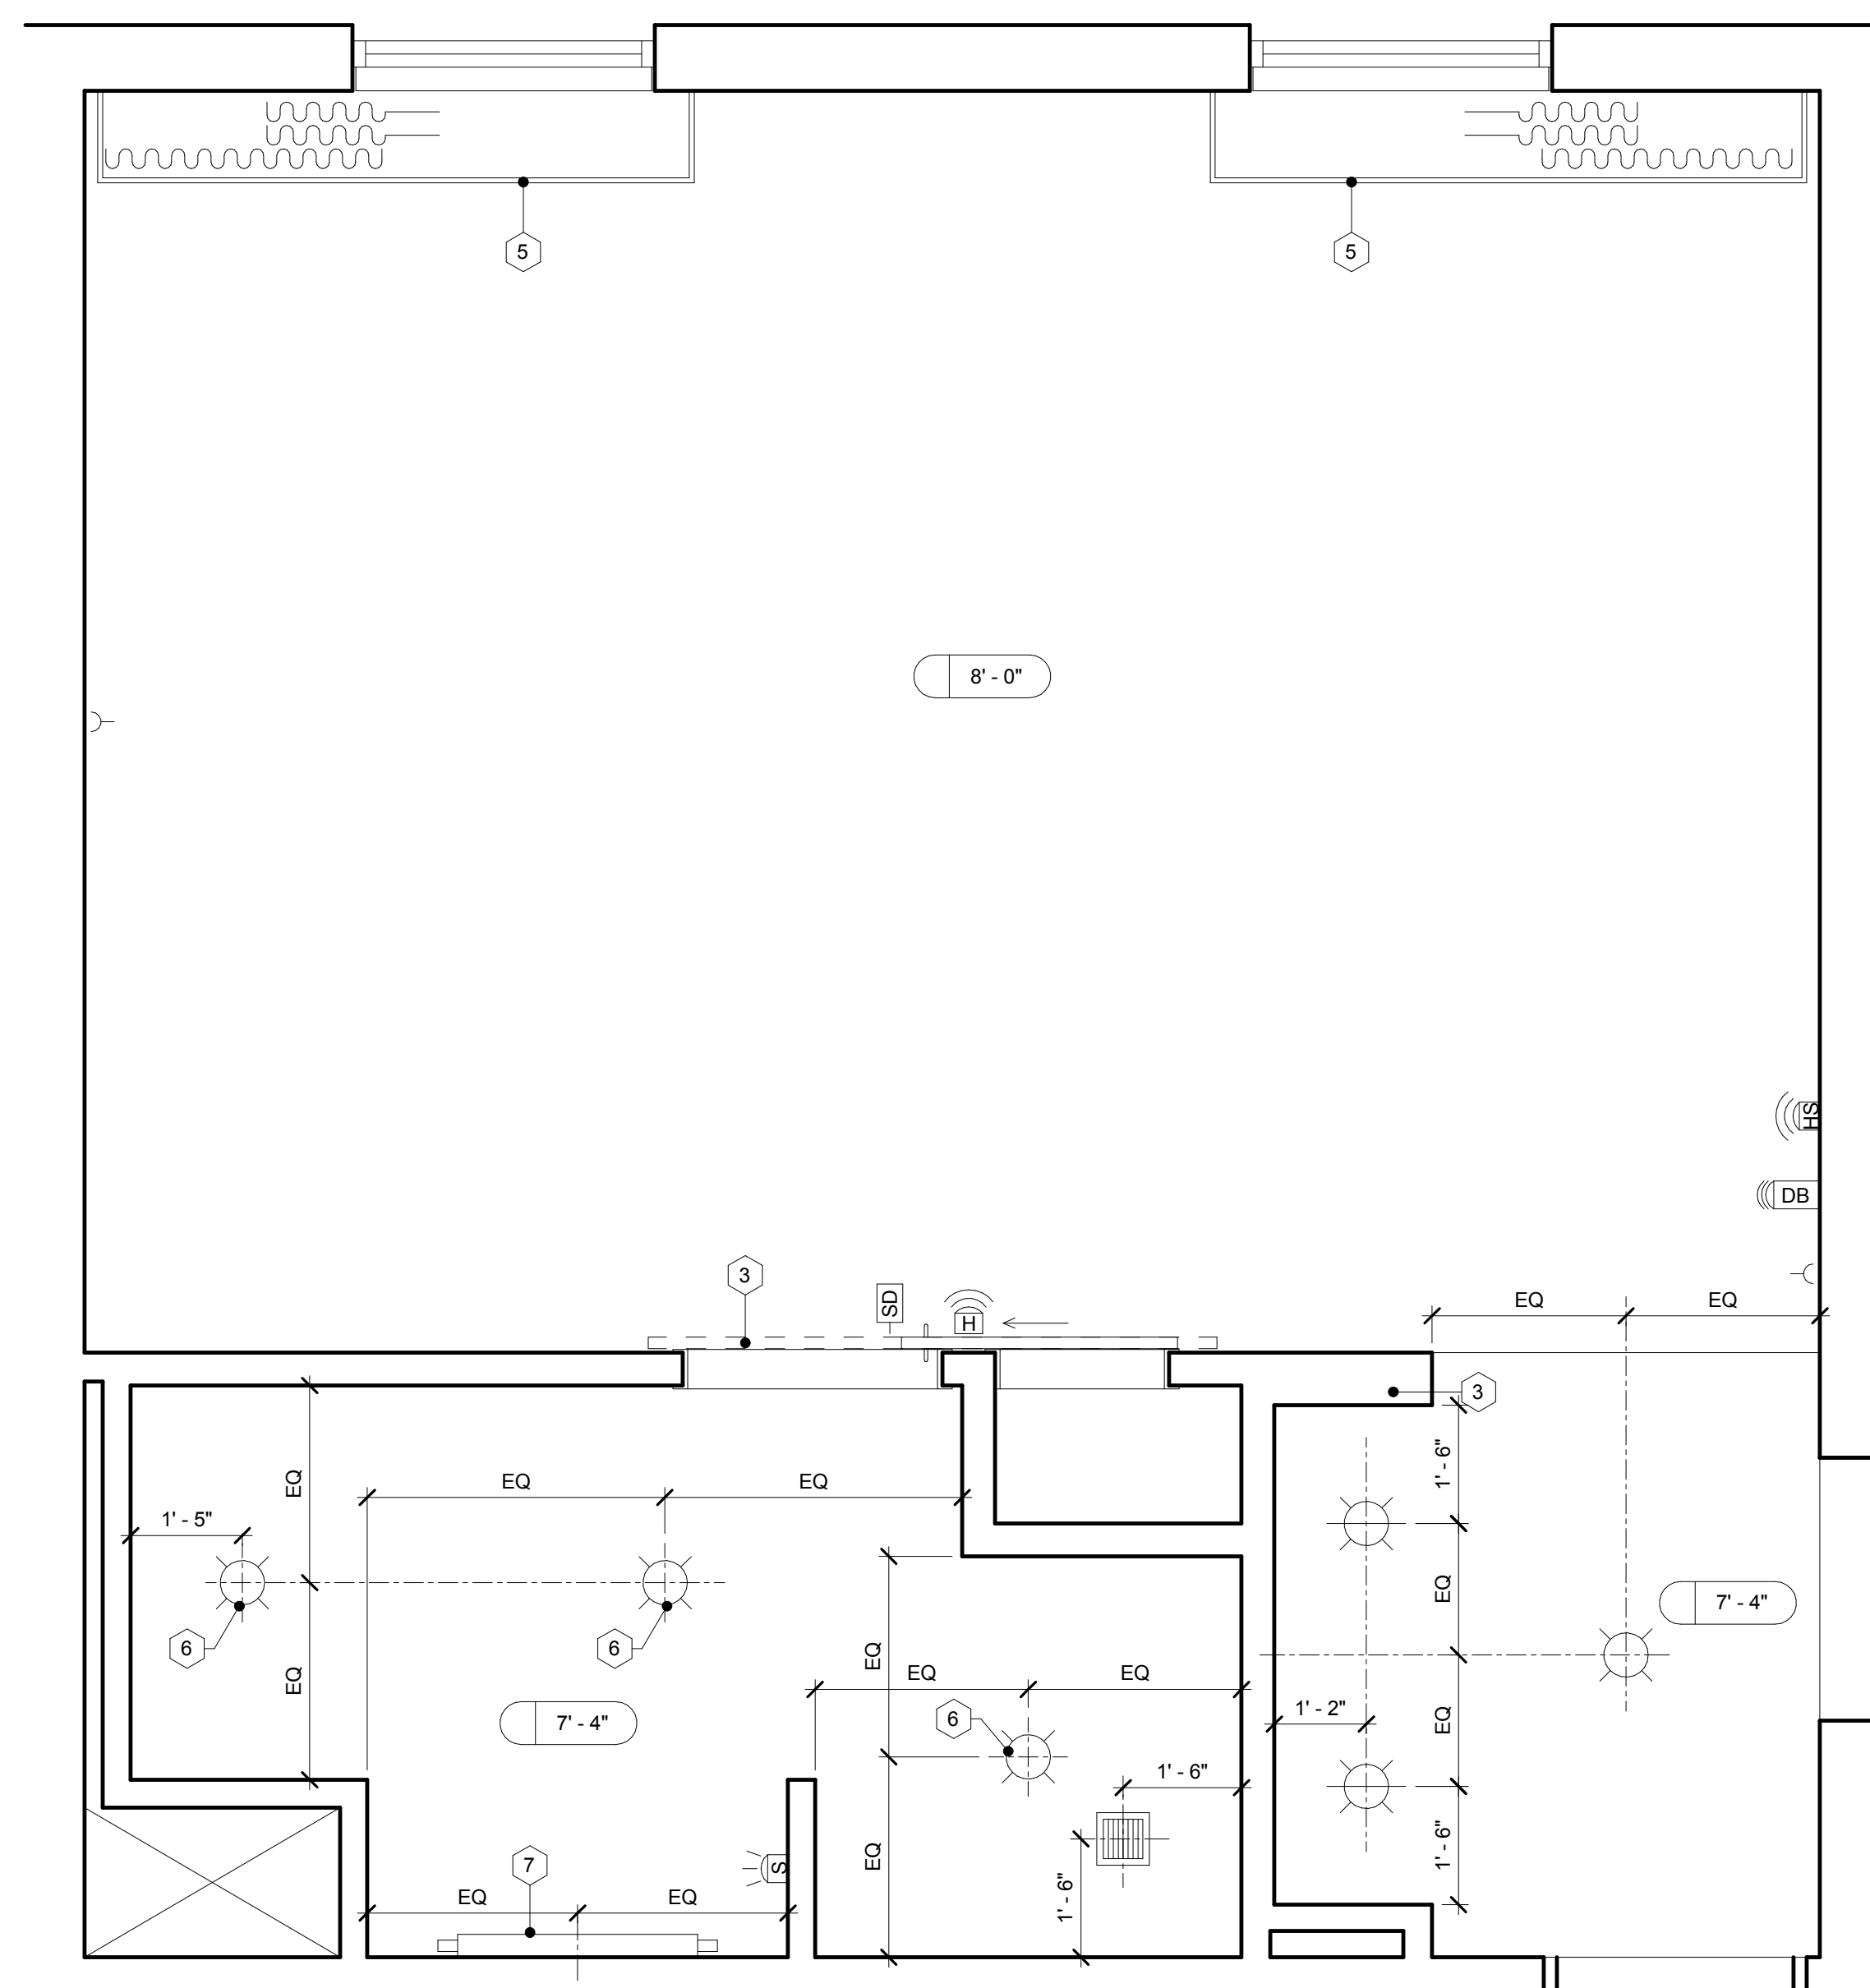

3 Enlarged Reflected Ceiling Plan  
1/2" = 1'-0"

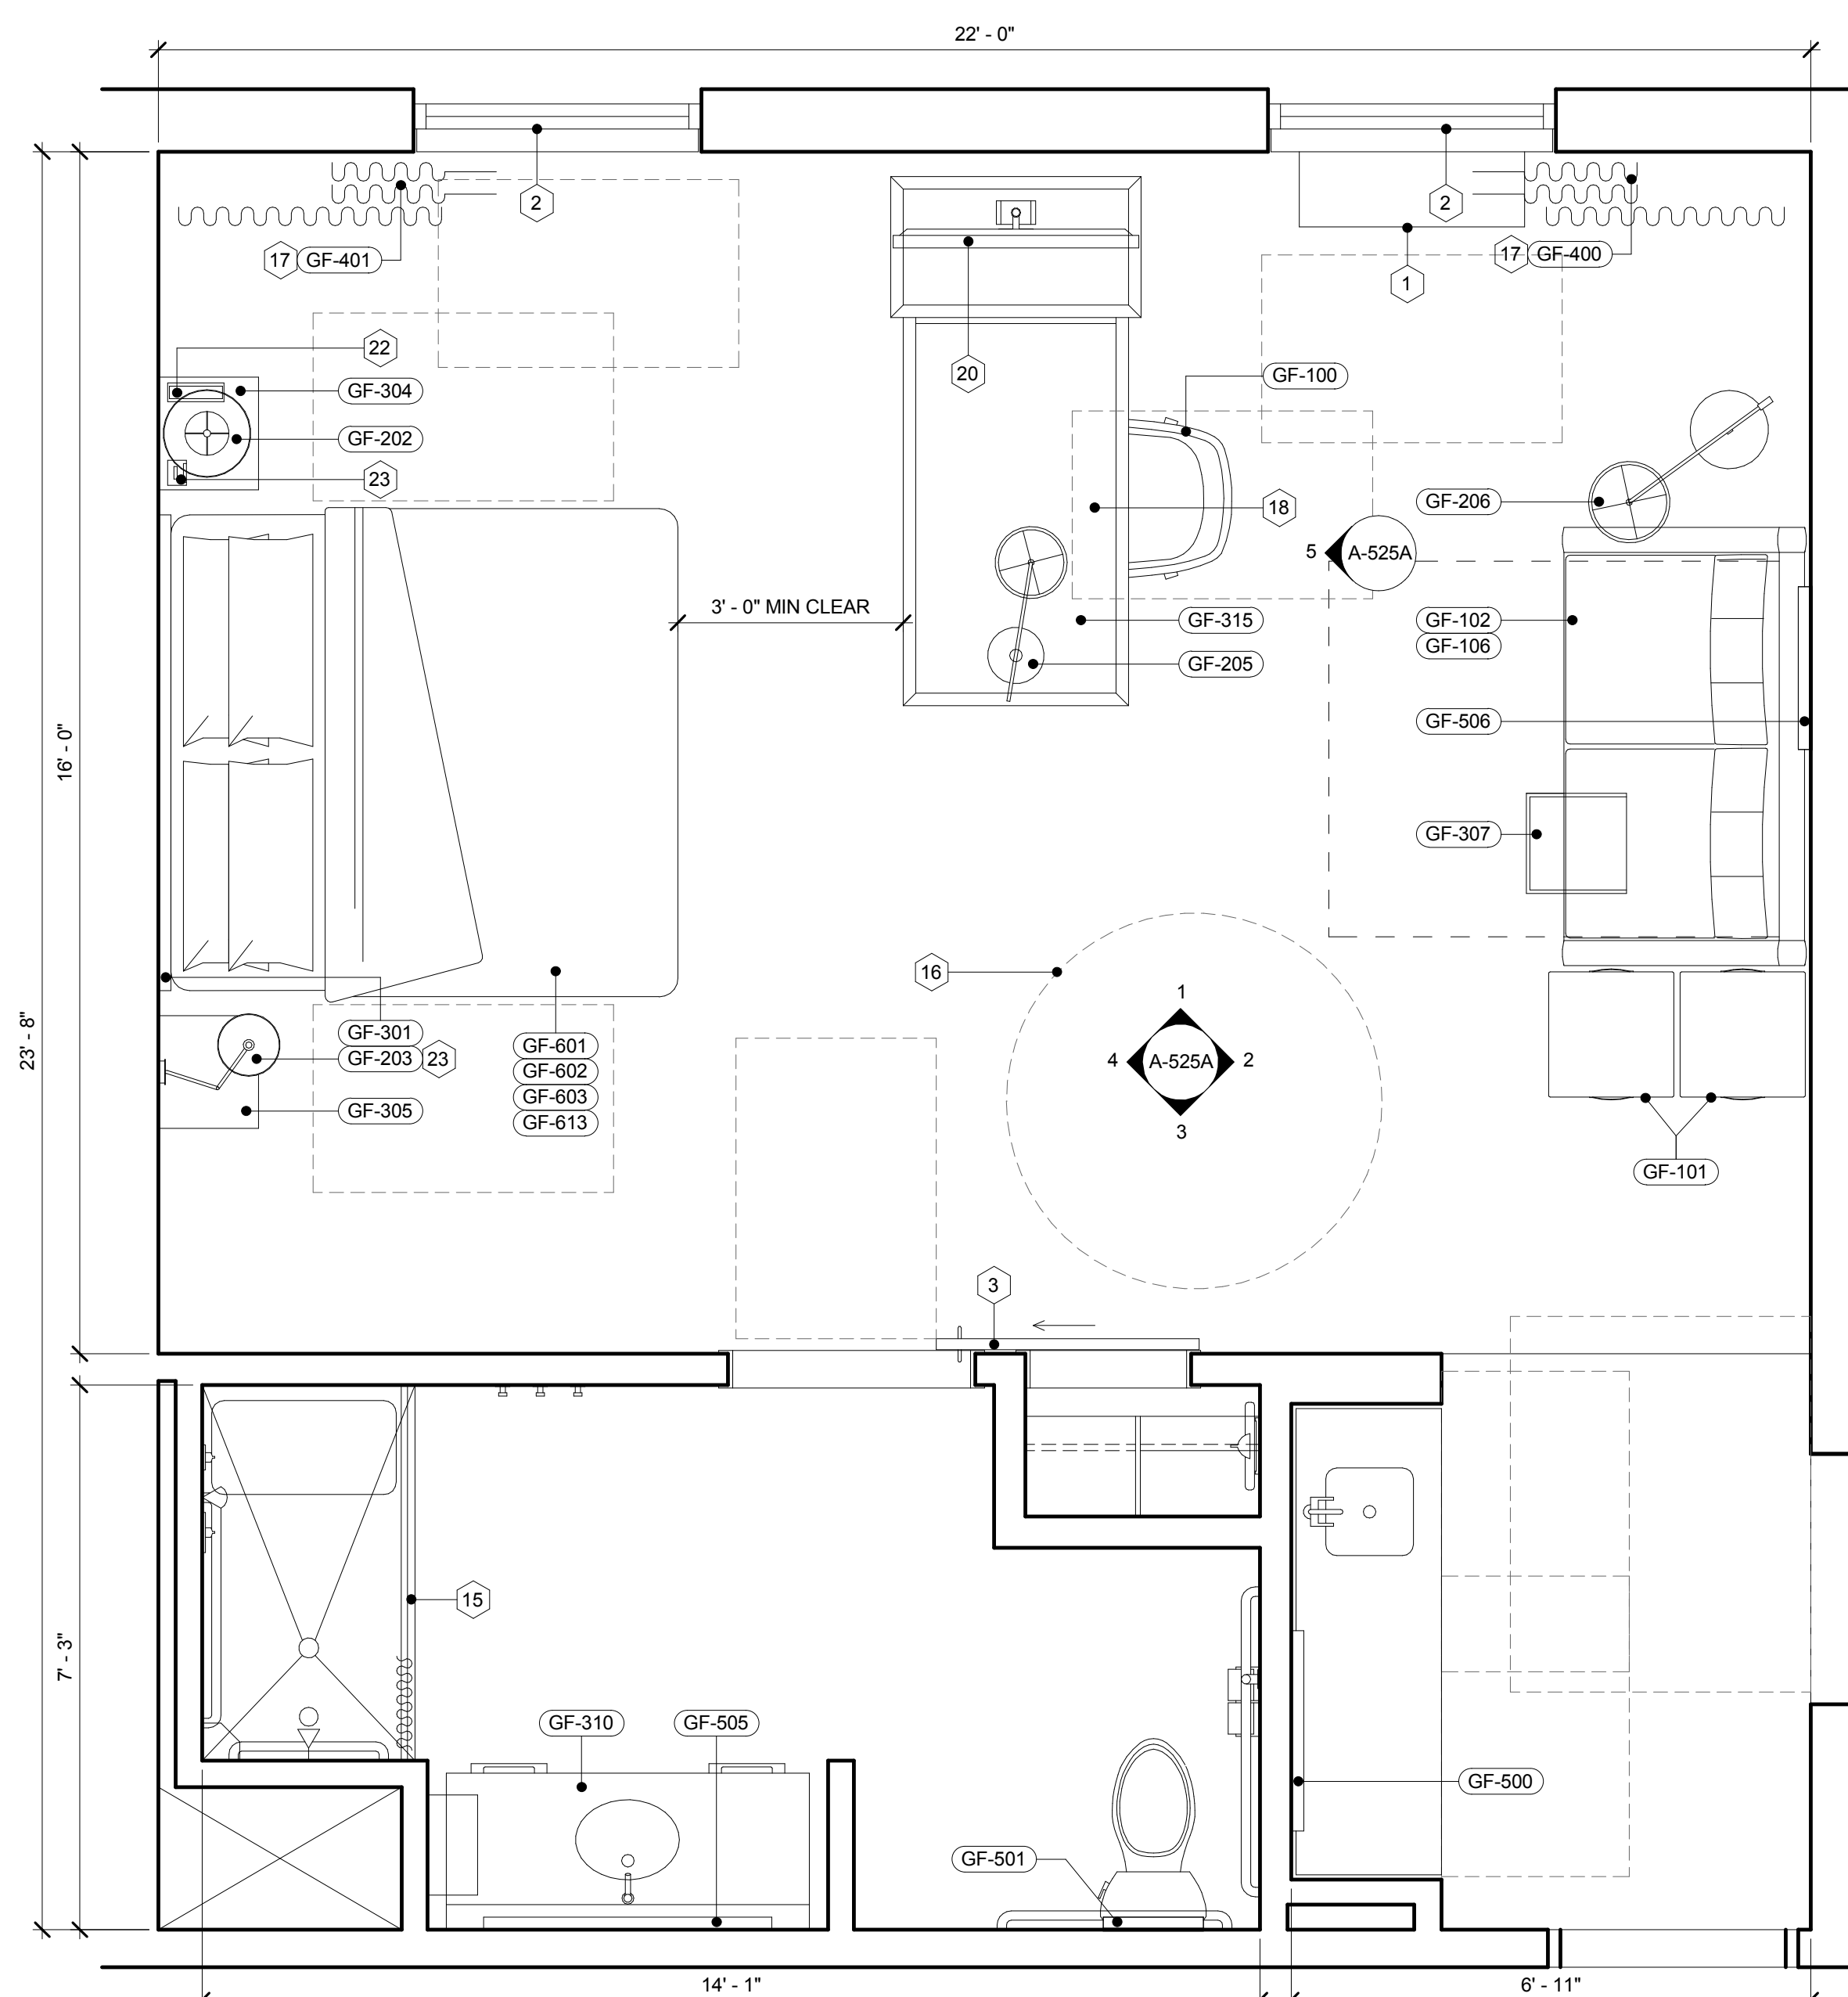

1 Enlarged ADA King Studio Floor Plan  
1/2" = 1'-0"

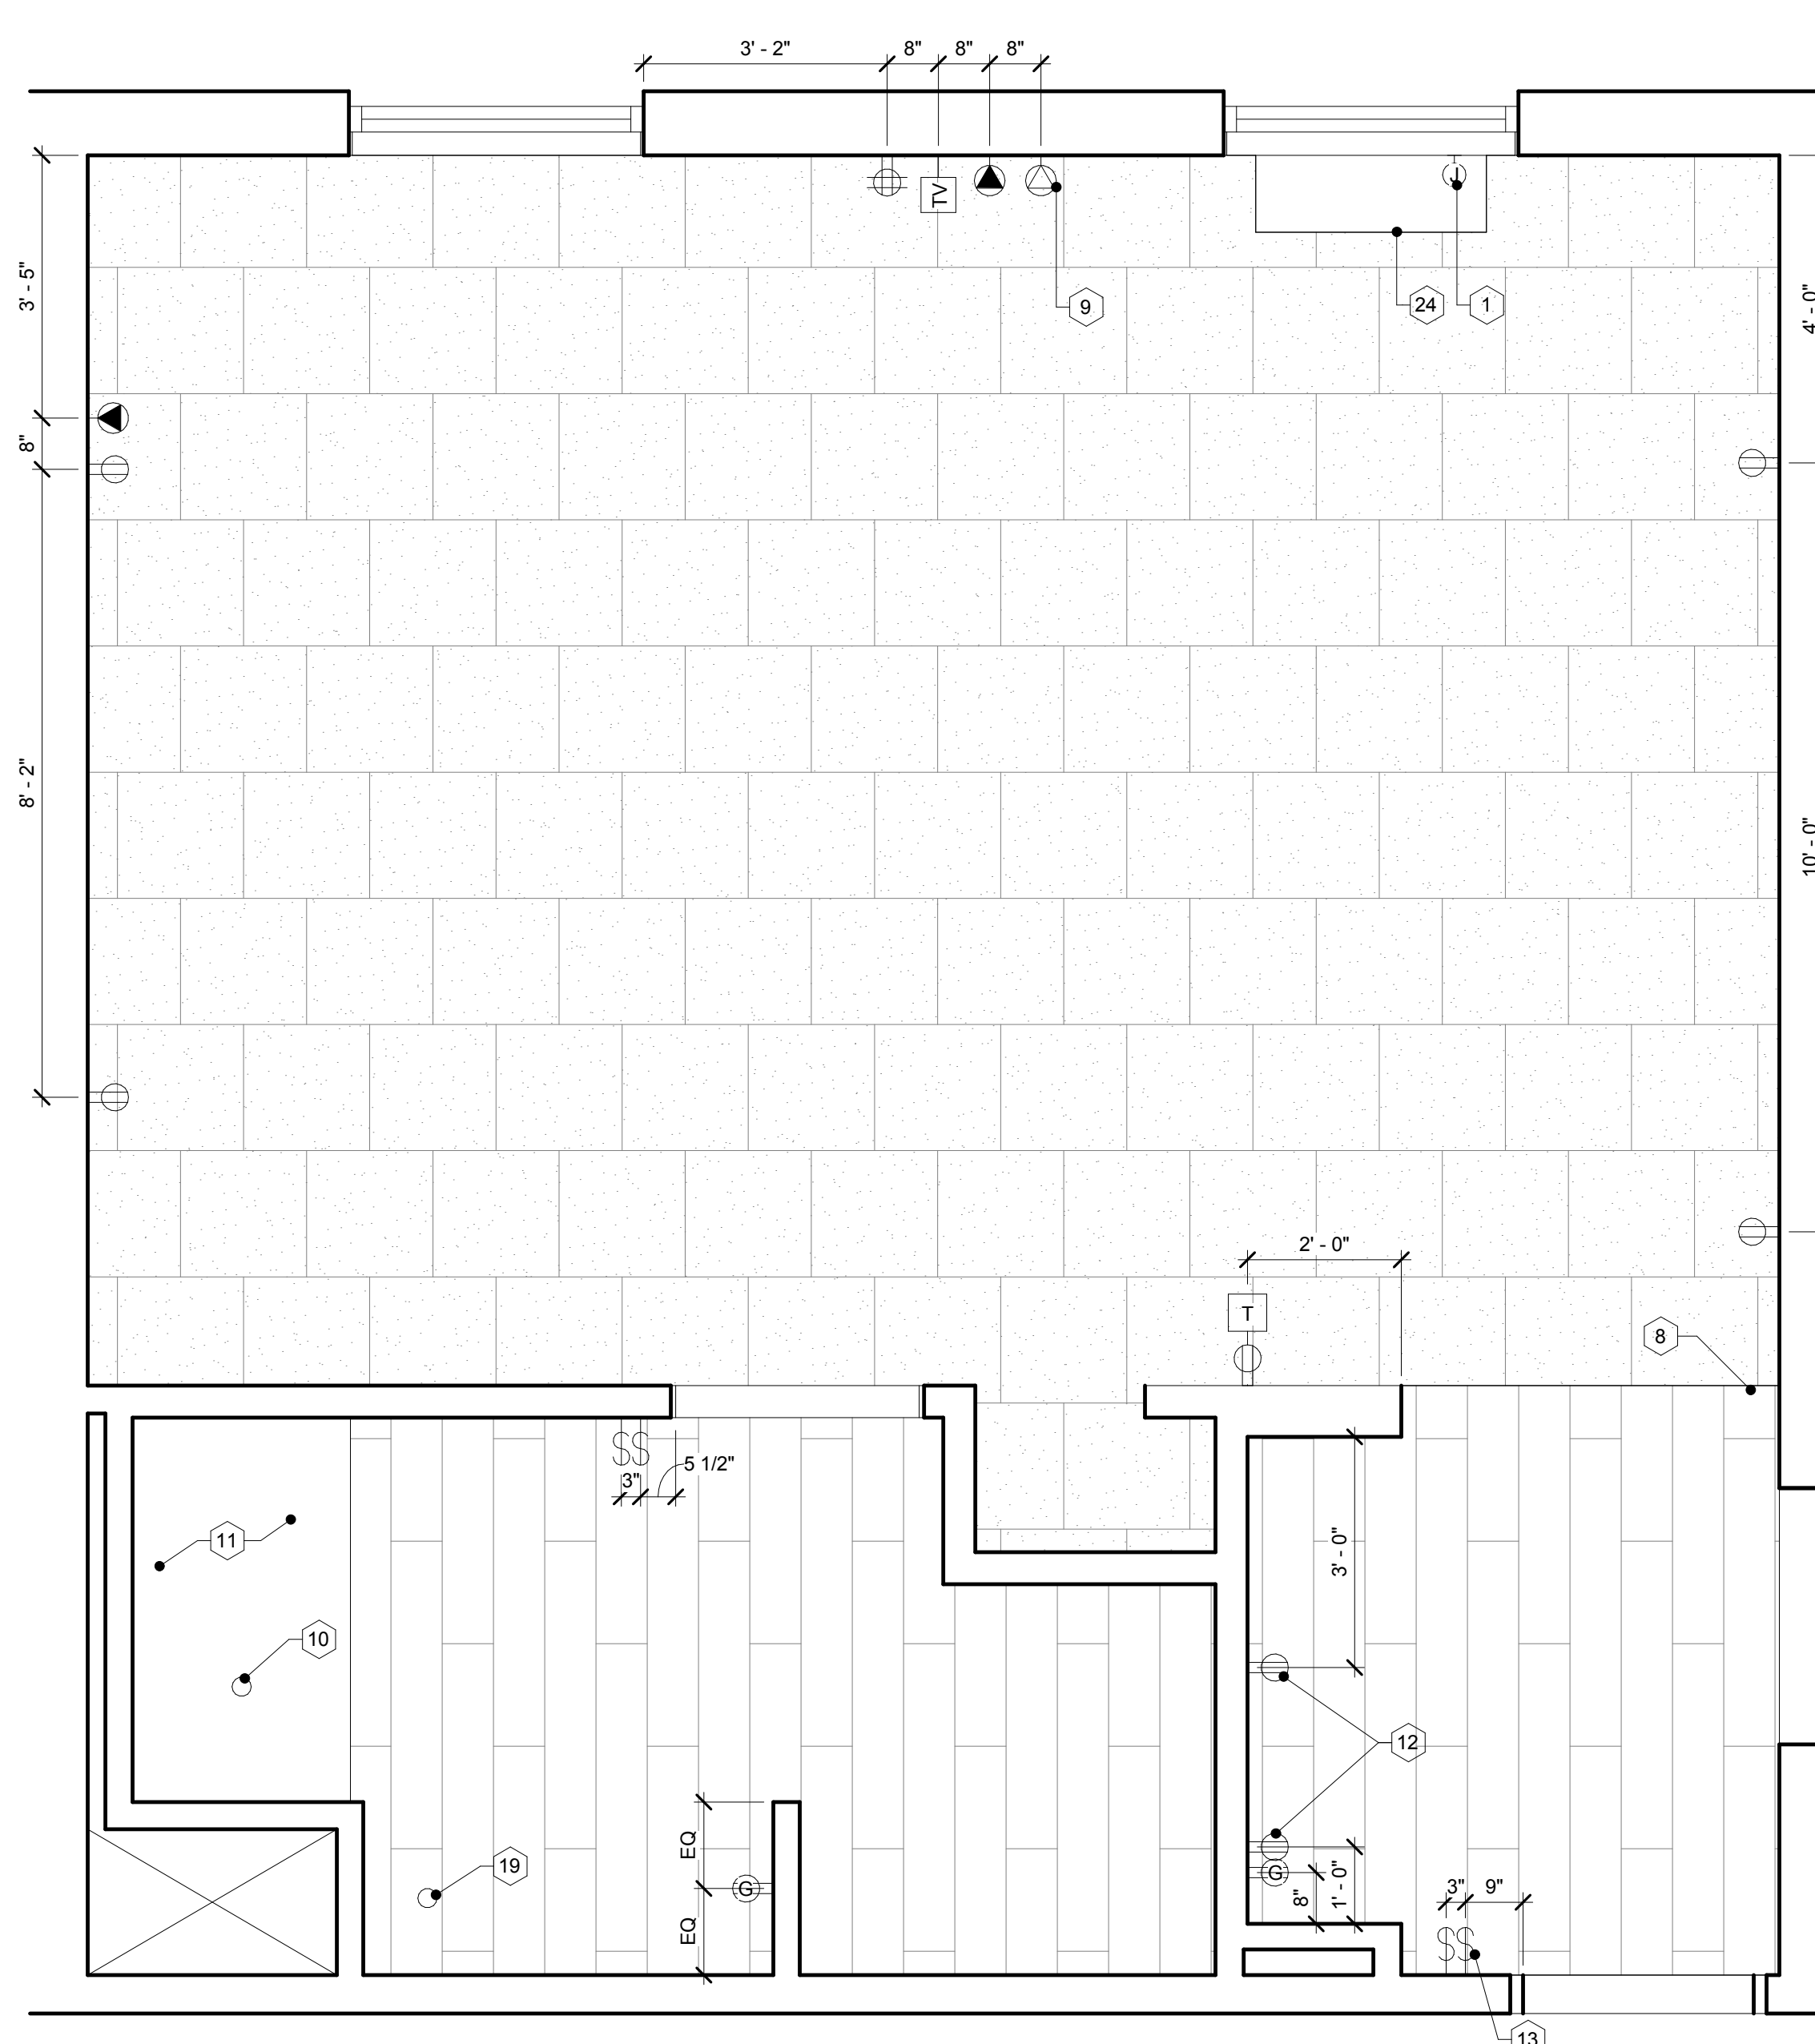

2 Enlarged Finish Floor Plan  
1/2" = 1'-0"