

ISSUE

Issued for Permit
08.05.2016

PROJECT: 16-018

Hampton Inn & Suites

New Stanton, PA 15672

OWNER

Stanton Hospitality LLC

52 Blueberry Lane,
Grove City, PA 16127


THESE DRAWINGS ARE FOR REVIEW OF DESIGN AND SCOPE DESCRIPTION ONLY. NO REPRESENTATION IS MADE TO THE ACCURACY OF THE DRAWINGS WITH REGARD TO THE DIMENSIONS OR CONDITIONS. ALL CONSULTANTS AND CONTRACTORS MUST VERIFY ANY AND ALL DIMENSIONS AND CONDITIONS WHICH ARE CRITICAL TO THEIR WORK. THESE DRAWINGS ARE INSTRUMENTS OF SERVICE AND ARE THE INTELLECTUAL PROPERTY OF JMAC ARCHITECTS. ANY UNAUTHORIZED USE OR REPRODUCTION IS PROHIBITED.

[illegible]


Guestroom Floor Reflected Ceiling Plans

As indicated

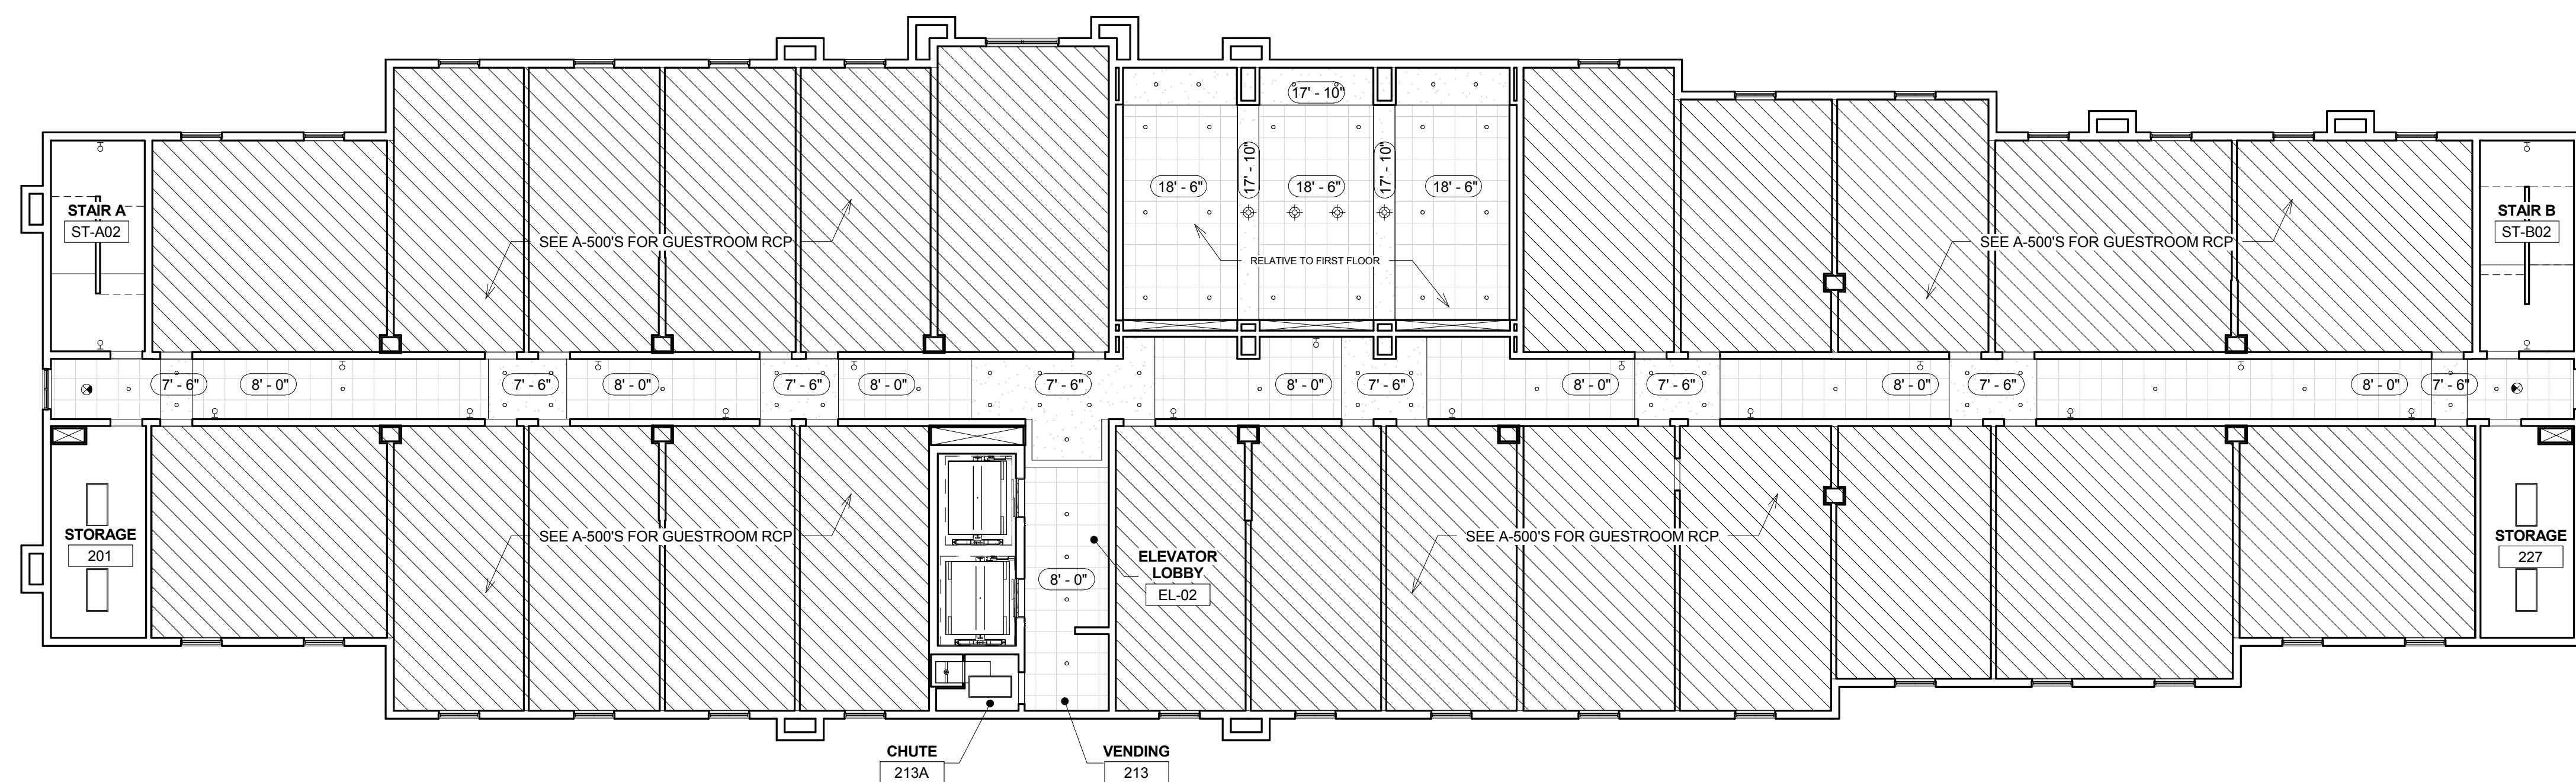






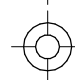
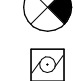
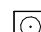
 
 
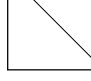



A-302

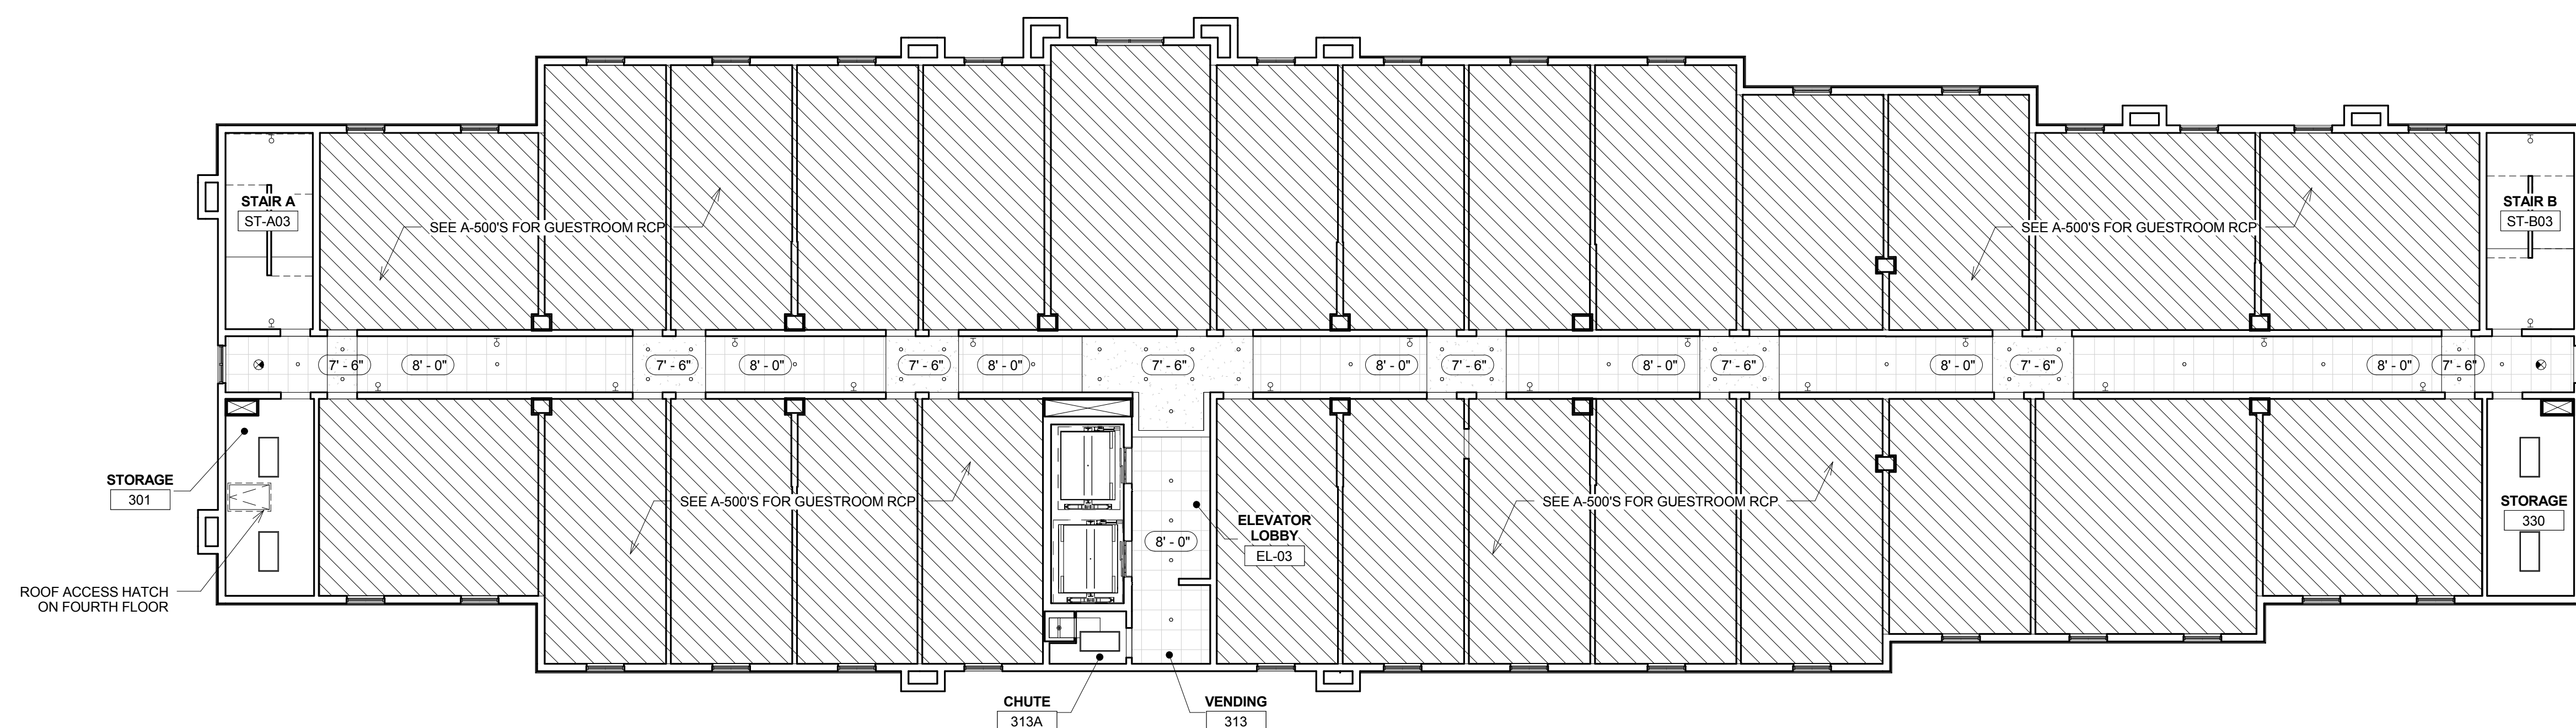

1 Second Floor - Reflected Ceiling Plan
3/32" = 1'-0"

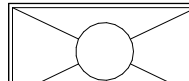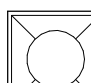  

2 Typical Floor - Reflected Ceiling Plan
3/32" = 1'-0"
*REFER TO ENLARGED PLAN AND ELECTRICAL DRAWINGS FOR MORE INFORMATION

CEILING LEGEND	
	RECESSED LIGHT
	RECESSED ADJUSTABLE DOWN LIGHT FIXTURE
	RECESSED FLUORESCENT LIGHT FIXTURE 24" x 48"
	RECESSED FLUORESCENT LIGHT FIXTURE 24" x 24"
	SURFACE MTD. FLUORESCENT LIGHT FIXTURE 24" x 48"
	WALL MOUNTED LIGHT SCONCE
	PENDANT LIGHT FIXTURE
	DECORATIVE PENDANT LIGHT FIXTURE
	DIRECTIONAL EMERGENCY EXIT LIGHT
	BATH EXHAUST FAN
	RECESSED SHOWER DOWNLIGHT
	LINEAR DIFFUSER
	RETURN AIR GRILLE
	DIFFUSER
	WALL MOUNTED SPRINKLER
	CEILING SPRINKLER

The diagram illustrates four different ceiling tile types, each shown in a separate rectangular frame:

- 24" x 48" ACOUSTICAL CEILING TILE:** A rectangular tile with a grid pattern of small squares.
- 24" x 24" ACOUSTICAL CEILING TILE:** A square tile with a grid pattern of small squares.
- GYPSUM WALL BOARD:** A rectangular tile with a speckled or mottled texture.
- UNDERSIDE OF RATED FLOOR/CEILING:** A rectangular tile with a solid, light-colored surface.