



3 Pool Coping Detail
1 1/2" = 1'-0"

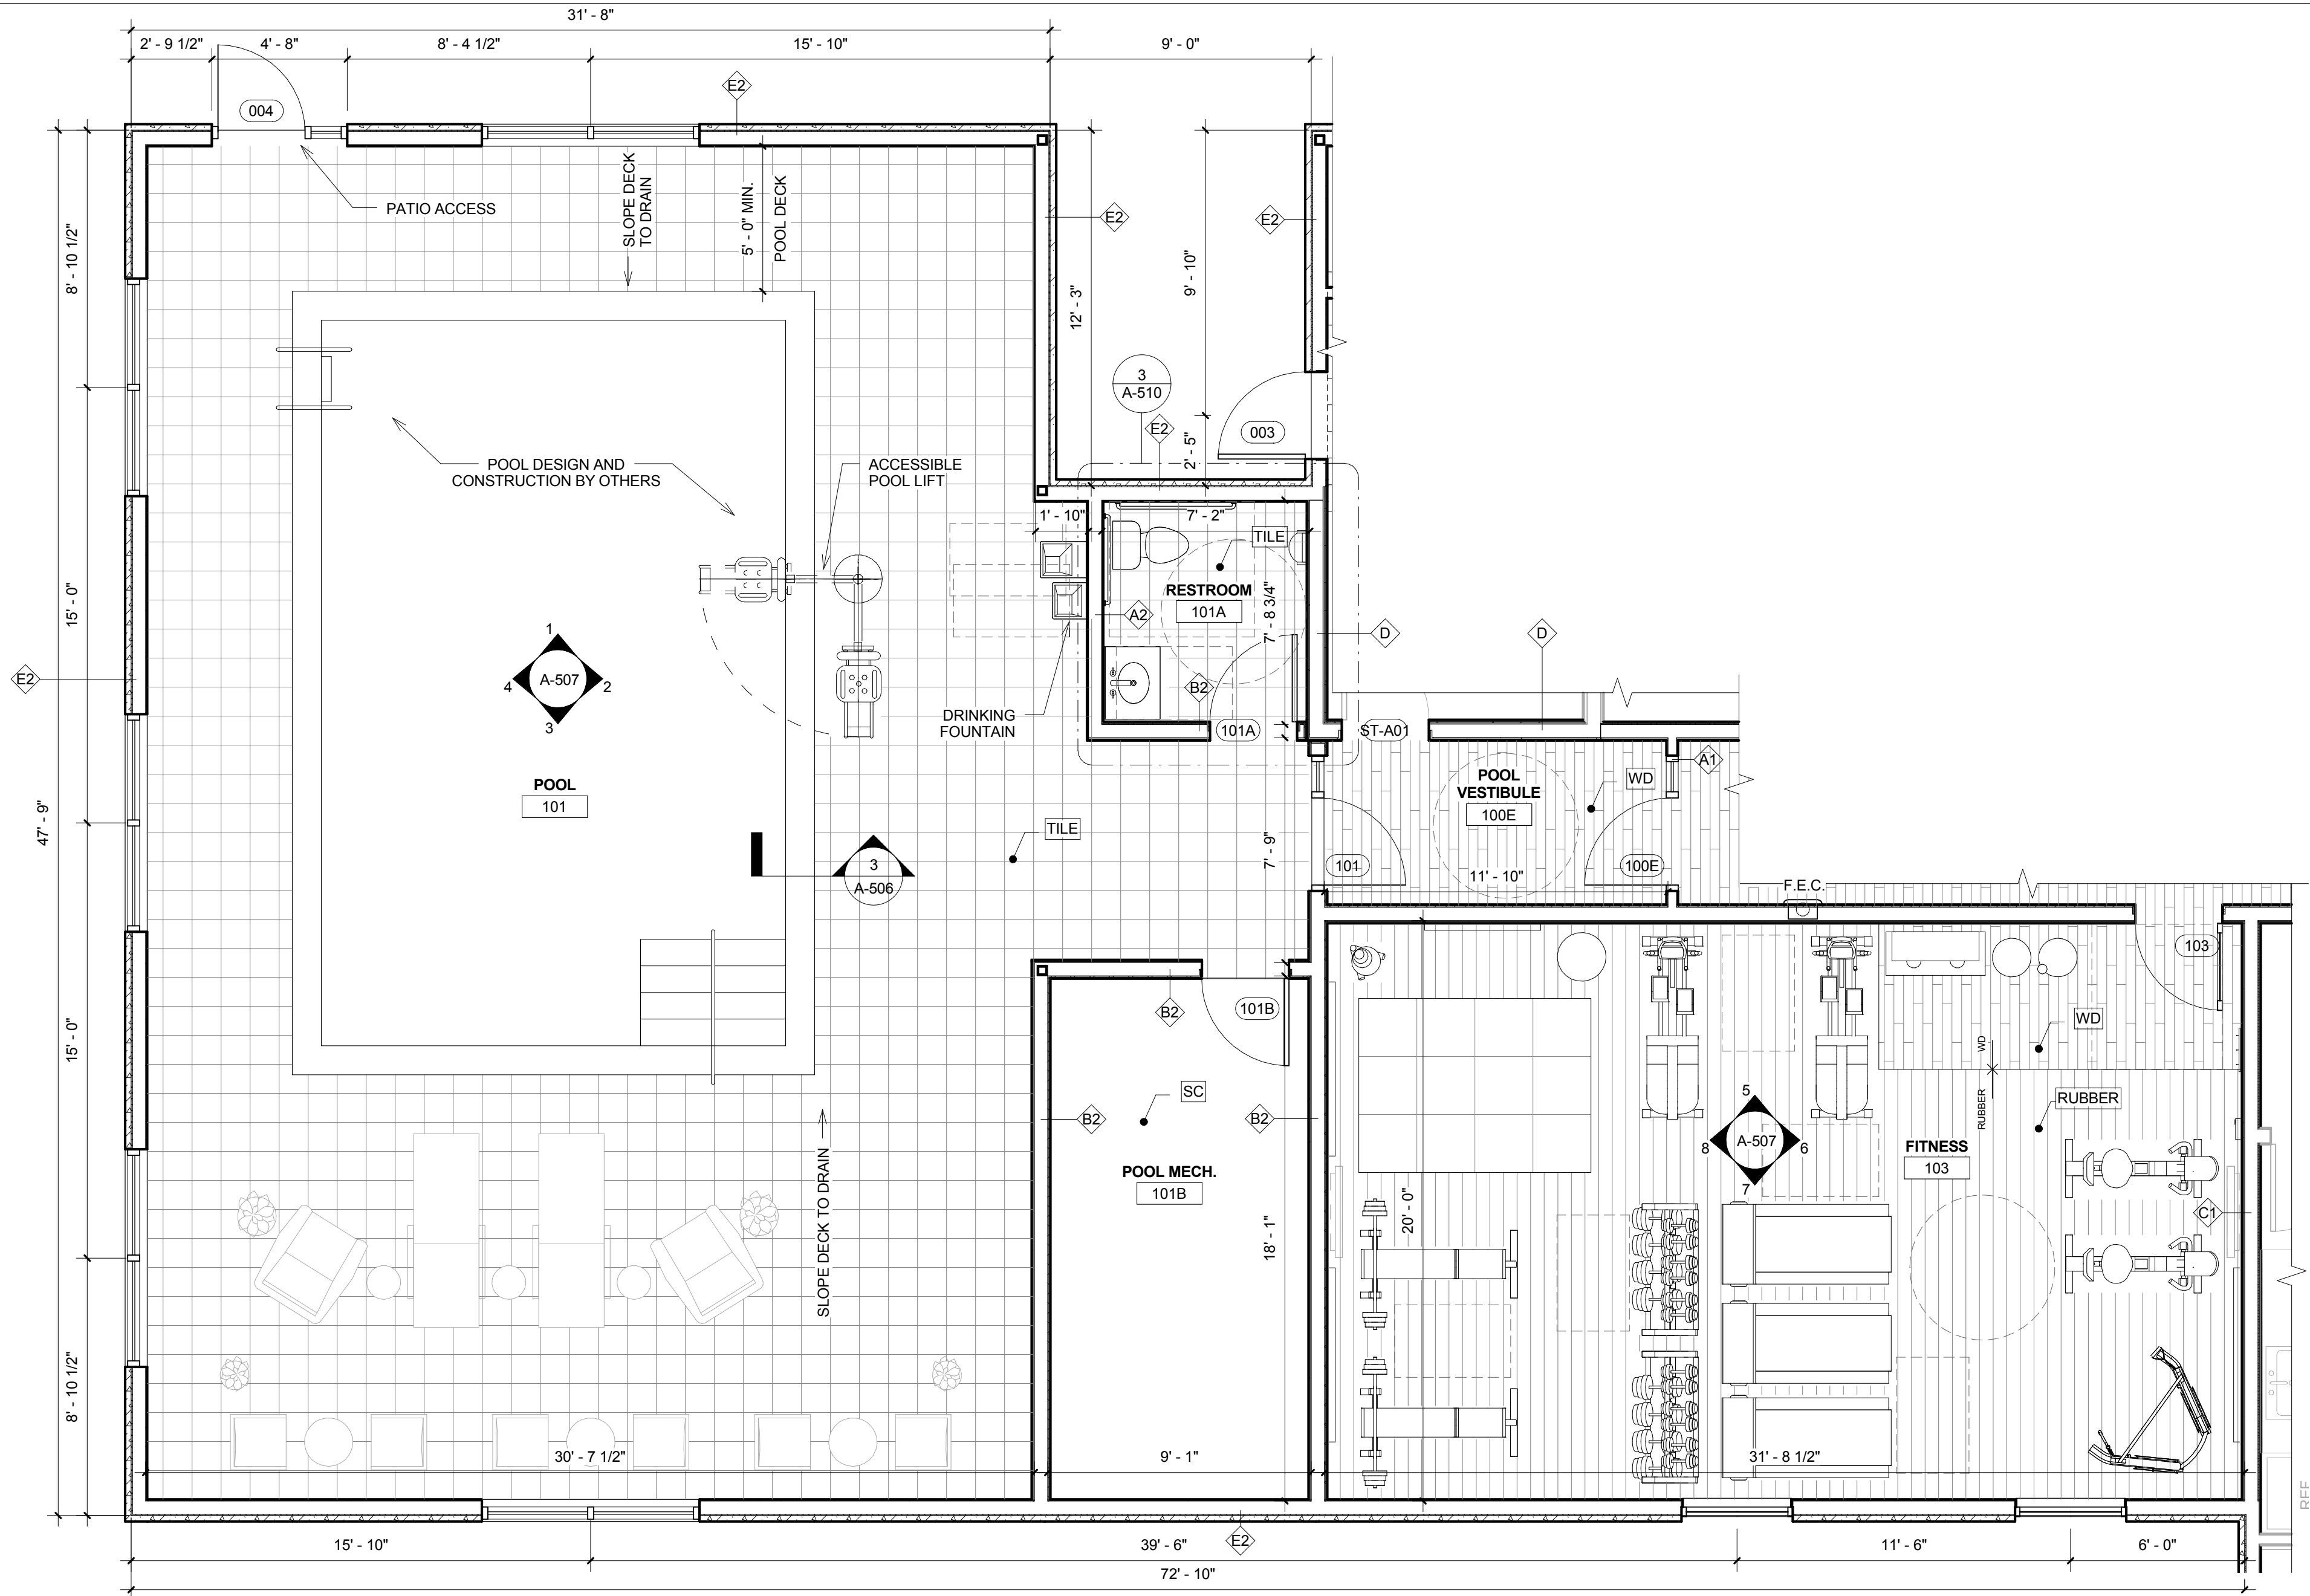

1 Enlarged Pool and Fitness Plan
1/4" = 1'-0"

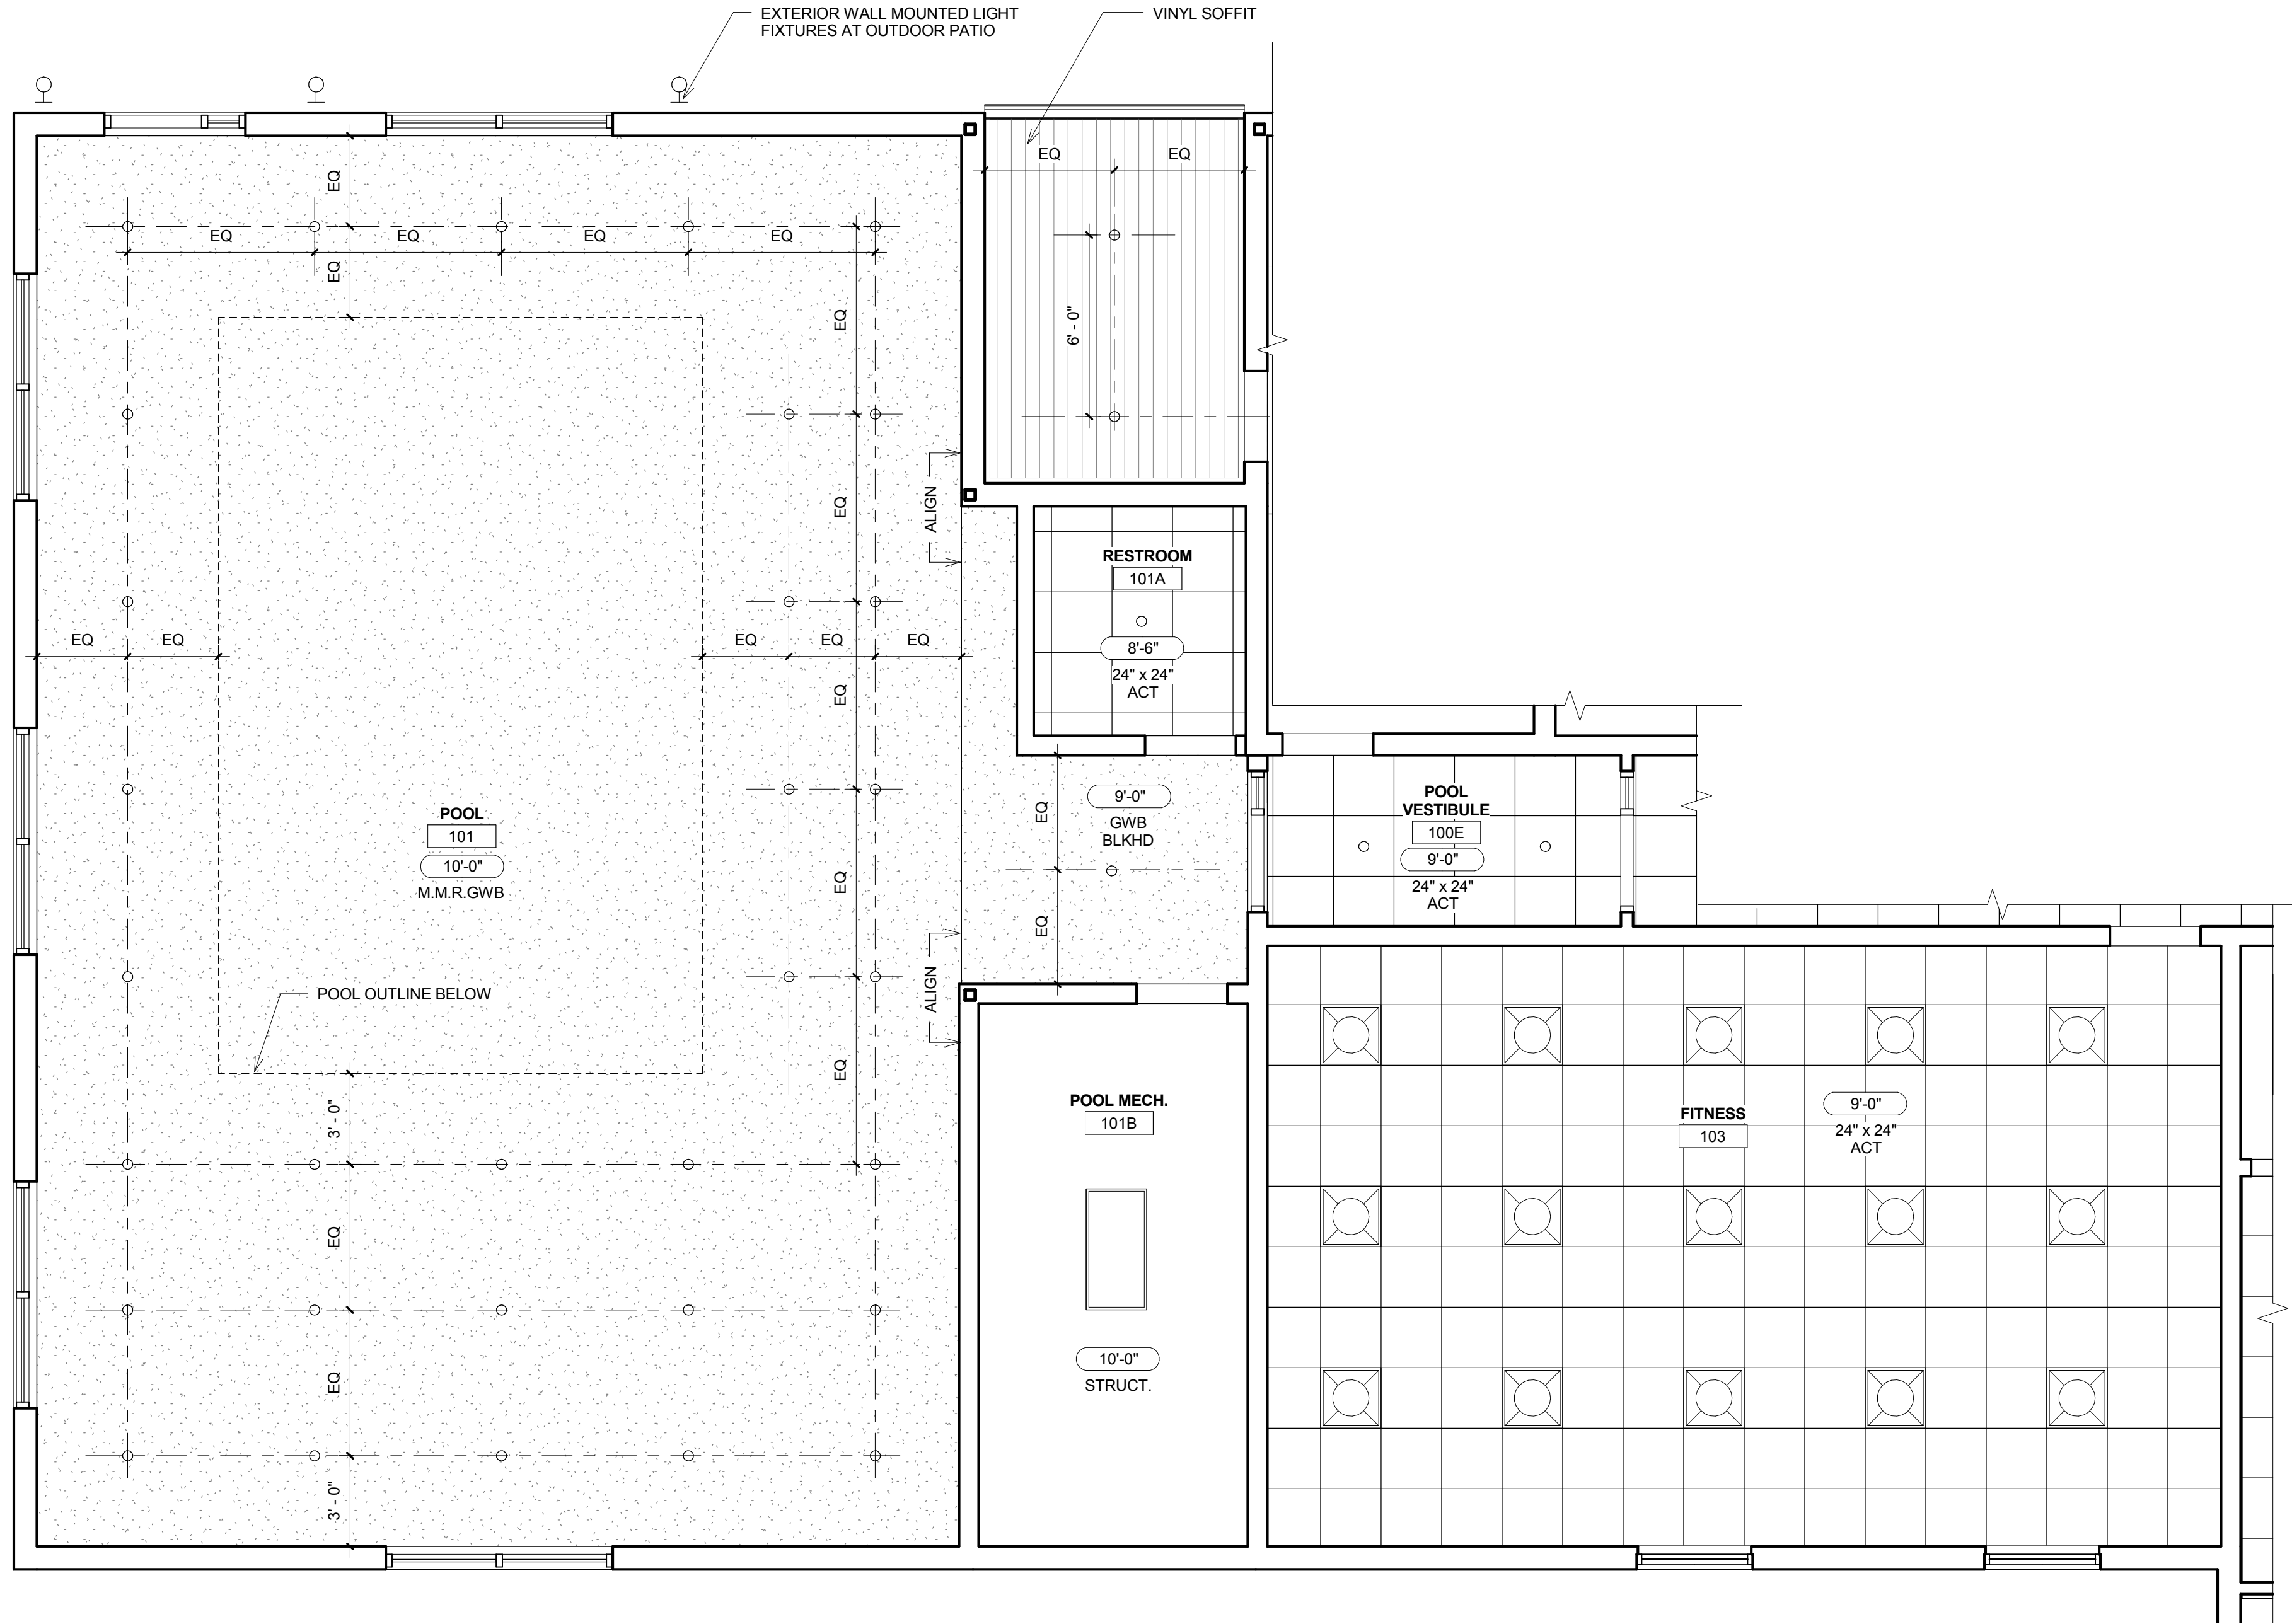

2 Enlarged Pool and Fitness RCP
1/4" = 1'-0"

GENERAL NOTES

1. DO NOT SCALE DRAWINGS. SEE SPECIFICATIONS FOR ADDITIONAL INFORMATION.
2. NOTIFY THE ARCHITECT OF ANY DISCREPANCIES FOUND IN THE DRAWINGS AND/OR SPECIFICATIONS.
3. ALL DIMENSIONS SHOWN ARE FROM:
A. FACE OF STUD
B. FACE OF EXTERIOR SHEATHING
C. FACE OF BLOCK
D. FACE OF INSULATED CONCRETE FORM UNIT
E. CENTERLINE OF BEAM
F. CENTERLINE OF DOORS AND WINDOW - ROUGH OPENING
4. HOLD ALL CRITICAL AND CLEAR DIMENSIONS. NOTIFY ARCHITECT IF ANY DIMENSIONS CANNOT BE MET.
5. WORK PERFORMED IN CONNECTION WITH THESE DRAWINGS AND SPECIFICATIONS SHALL BE IN STRICT COMPLIANCE WITH PERTINENT CODES, RULES, ORDINANCES, AND REGULATIONS OF THE LOCAL, STATE, AND FEDERAL GOVERNING AUTHORITIES AND BE COMPLIANT WITH APPLICABLE ACCESSIBILITY CODES.
6. BUILDING OWNER AND/OR GENERAL CONTRACTOR SHALL OBTAIN AND BEAR THE COSTS OF ALL PERMITS, SEALED DRAWINGS, APPROVALS, AND INSPECTIONS AS REQUIRED TO BUILD FACILITIES ACCORDING TO FINAL PLANS AND SPECIFICATIONS
7. SEE STRUCTURAL DRAWINGS FOR ALL STRUCTURAL INFORMATION

CEILING LEGEND

	RECESSED LIGHT
	RECESSED ADJUSTABLE DOWN LIGHT FIXTURE
	RECESSED FLUORESCENT LIGHT FIXTURE 24" x 48"
	RECESSED FLUORESCENT LIGHT FIXTURE 24" x 24"
	SURFACE MTD. FLUORESCENT LIGHT FIXTURE 24" x 48"
	WALL MOUNTED LIGHT SCONCE
	PENDANT LIGHT FIXTURE
	DECORATIVE PENDANT LIGHT FIXTURE
	DIRECTIONAL EMERGENCY EXIT LIGHT
	BATH EXHAUST FAN
	RECESSED SHOWER DOWNLIGHT
	LINEAR DIFFUSER
	RETURN AIR GRILLE
	DIFFUSER
	WALL MOUNTED SPRINKLER
	CEILING SPRINKLER

	24" x 48" ACOUSTICAL CEILING TILE
	24" x 24" ACOUSTICAL CEILING TILE
	GYPSUM WALL BOARD
	UNDERSIDE OF RATED FLOOR/CEILING



ISSUE:

Issued for Permit
08.05.2016

PROJECT: 16-018

Hampton Inn & Suites

New Stanton, PA 15672

OWNER:

Stanton Hospitality LLC

52 Blueberry Lane,
Grove City, PA 16127

THESE DRAWINGS ARE FOR REVIEW OF DESIGN AND SCOPE DESCRIPTION ONLY. NO REPRESENTATION IS MADE TO THE ACCURACY OF THE DRAWINGS WITH RESPECT TO EXISTING DIMENSIONS OR CONDITIONS. ALL CONSULTANTS AND CONTRACTORS MUST VERIFY ANY AND ALL DIMENSIONS AND CONDITIONS WHICH ARE CRITICAL TO THEIR WORK. THESE DRAWINGS ARE INSTRUMENTS OF SERVICE AND ARE THE INTELLECTUAL PROPERTY OF JMAC ARCHITECTS. ANY UNAUTHORIZED USE OR REPRODUCTION IS PROHIBITED.

No.	Issue Date	Project Status
-----	------------	----------------

Enlarged Pool & Fitness Room Plan & RCP

As indicated

A-506