



ISSUE:

Issued for Permit  
08.05.2016

PROJECT: 16-018

Hampton Inn &amp; Suites

New Stanton, PA 15672

OWNER:

Stanton Hospitality LLC

52 Blueberry Lane,  
Grove City, PA 16127

THESE DRAWINGS ARE FOR REVIEW OF DESIGN AND SCOPE DESCRIPTION ONLY. NO REPRESENTATION IS MADE TO THE ACCURACY OF THE DRAWINGS WITH RESPECT TO EXISTING CONDITIONS OR CONDITIONS. ALL CONSULTANTS AND CONTRACTORS MUST VERIFY ANY AND ALL DIMENSIONS AND CONDITIONS WHICH ARE CRITICAL TO THEIR WORK. THESE DRAWINGS ARE INSTRUMENTS OF SERVICE AND ARE THE INTELLECTUAL PROPERTY OF JUMAC ARCHITECTS. ANY UNAUTHORIZED USE OR REPRODUCTION IS PROHIBITED.


[illegible]

No.	Issue Date	Project Status
-----	------------	----------------

## Architectural Site Plan

" = 30'-0"

A-010

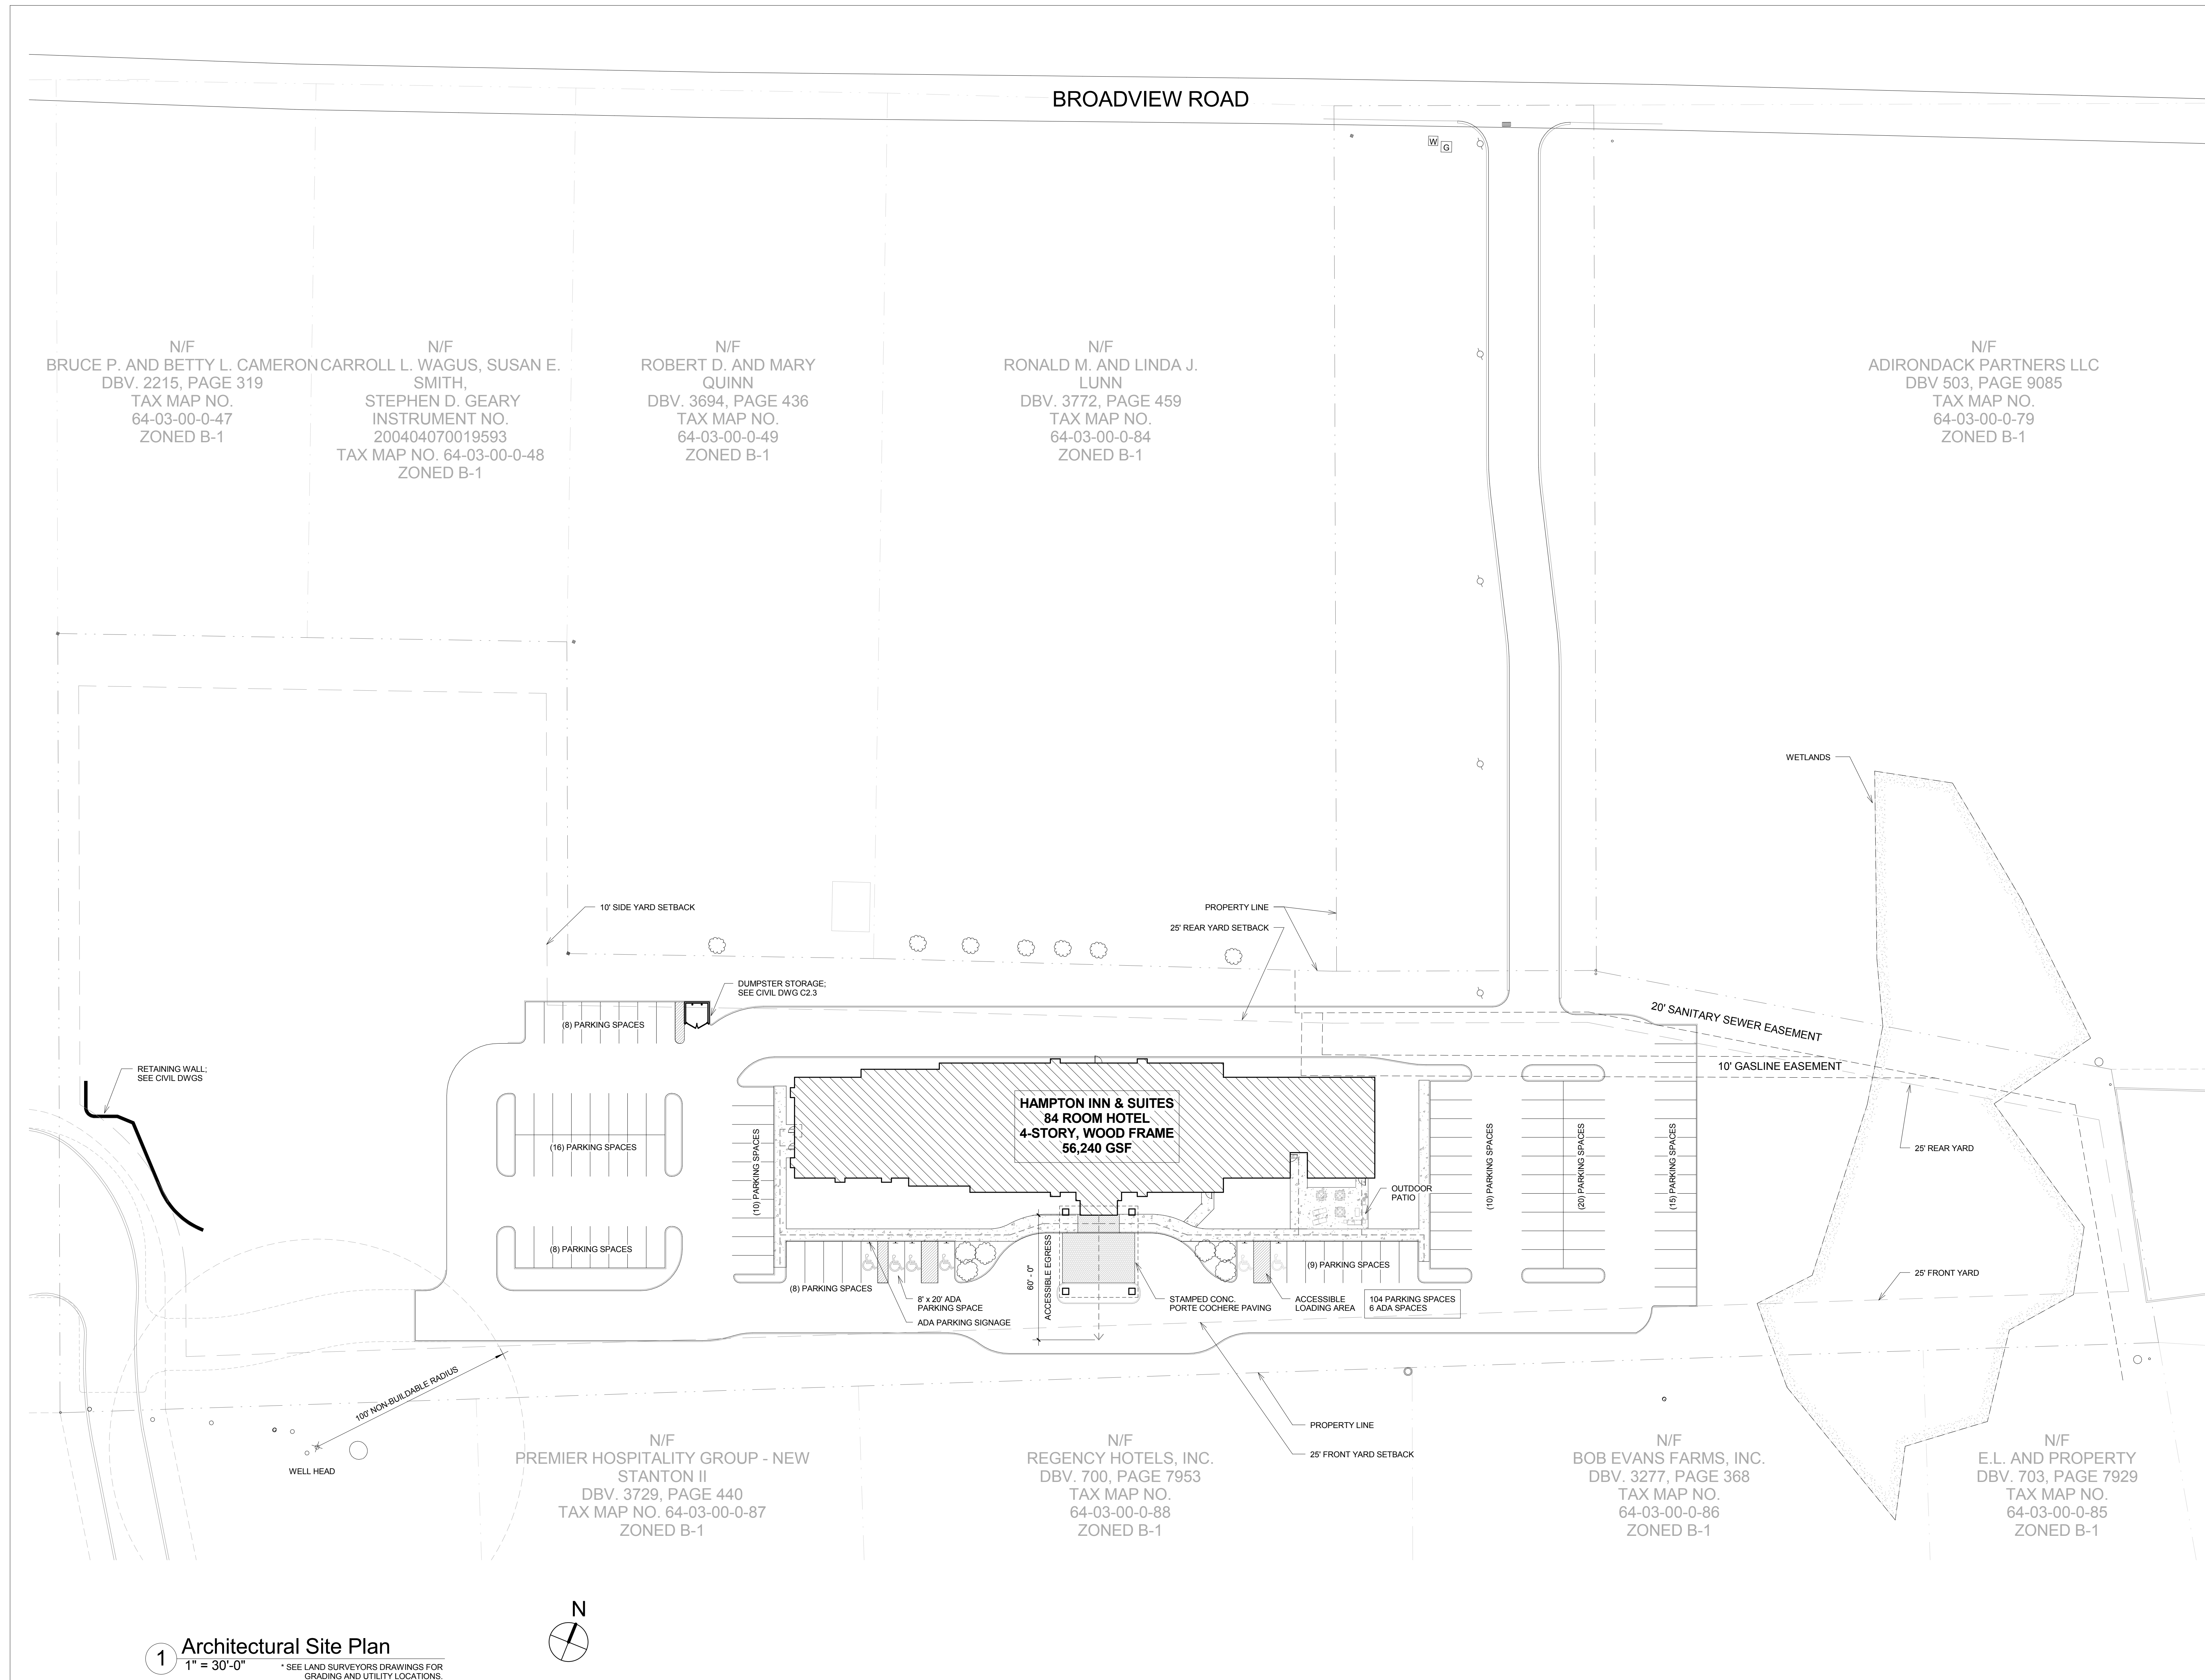

**1 Architectural Site Plan**  
1" = 30'-0" \* SEE LAND SURVEYORS DRAWINGS FOR GRADING AND UTILITY LOCATIONS.