






Know what's below.
Call before you dig.


SITE DEMOLITION NOTES

- 1 REMOVE EXISTING TREELINE.
- 2 REMOVE EXISTING TREES.
- 3 REMOVE EXISTING WOODED AREA.
- 4 REMOVE EXISTING TRAIL THROUGH WOODS.
- 5 REMOVE EXISTING BUILDINGS.
- 6 REMOVE EXISTING ASPHALT DRIVEWAY.
- 7 REMOVE EXISTING ELECTRIC SERVICE LINE AND POLE.
- 8 TREE AREA TO BE PRESERVED.
- 9 PROPOSED TREE LINE AFTER REMOVAL.

IF THIS DRAWING IS LESS THAN 24" X 36" IT IS A REDUCED SIZE DRAWING

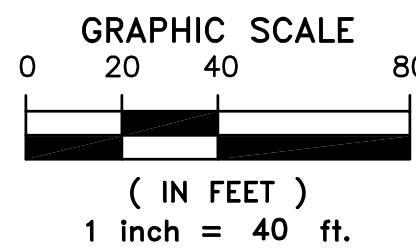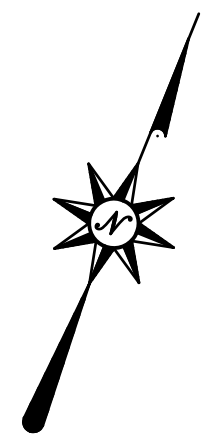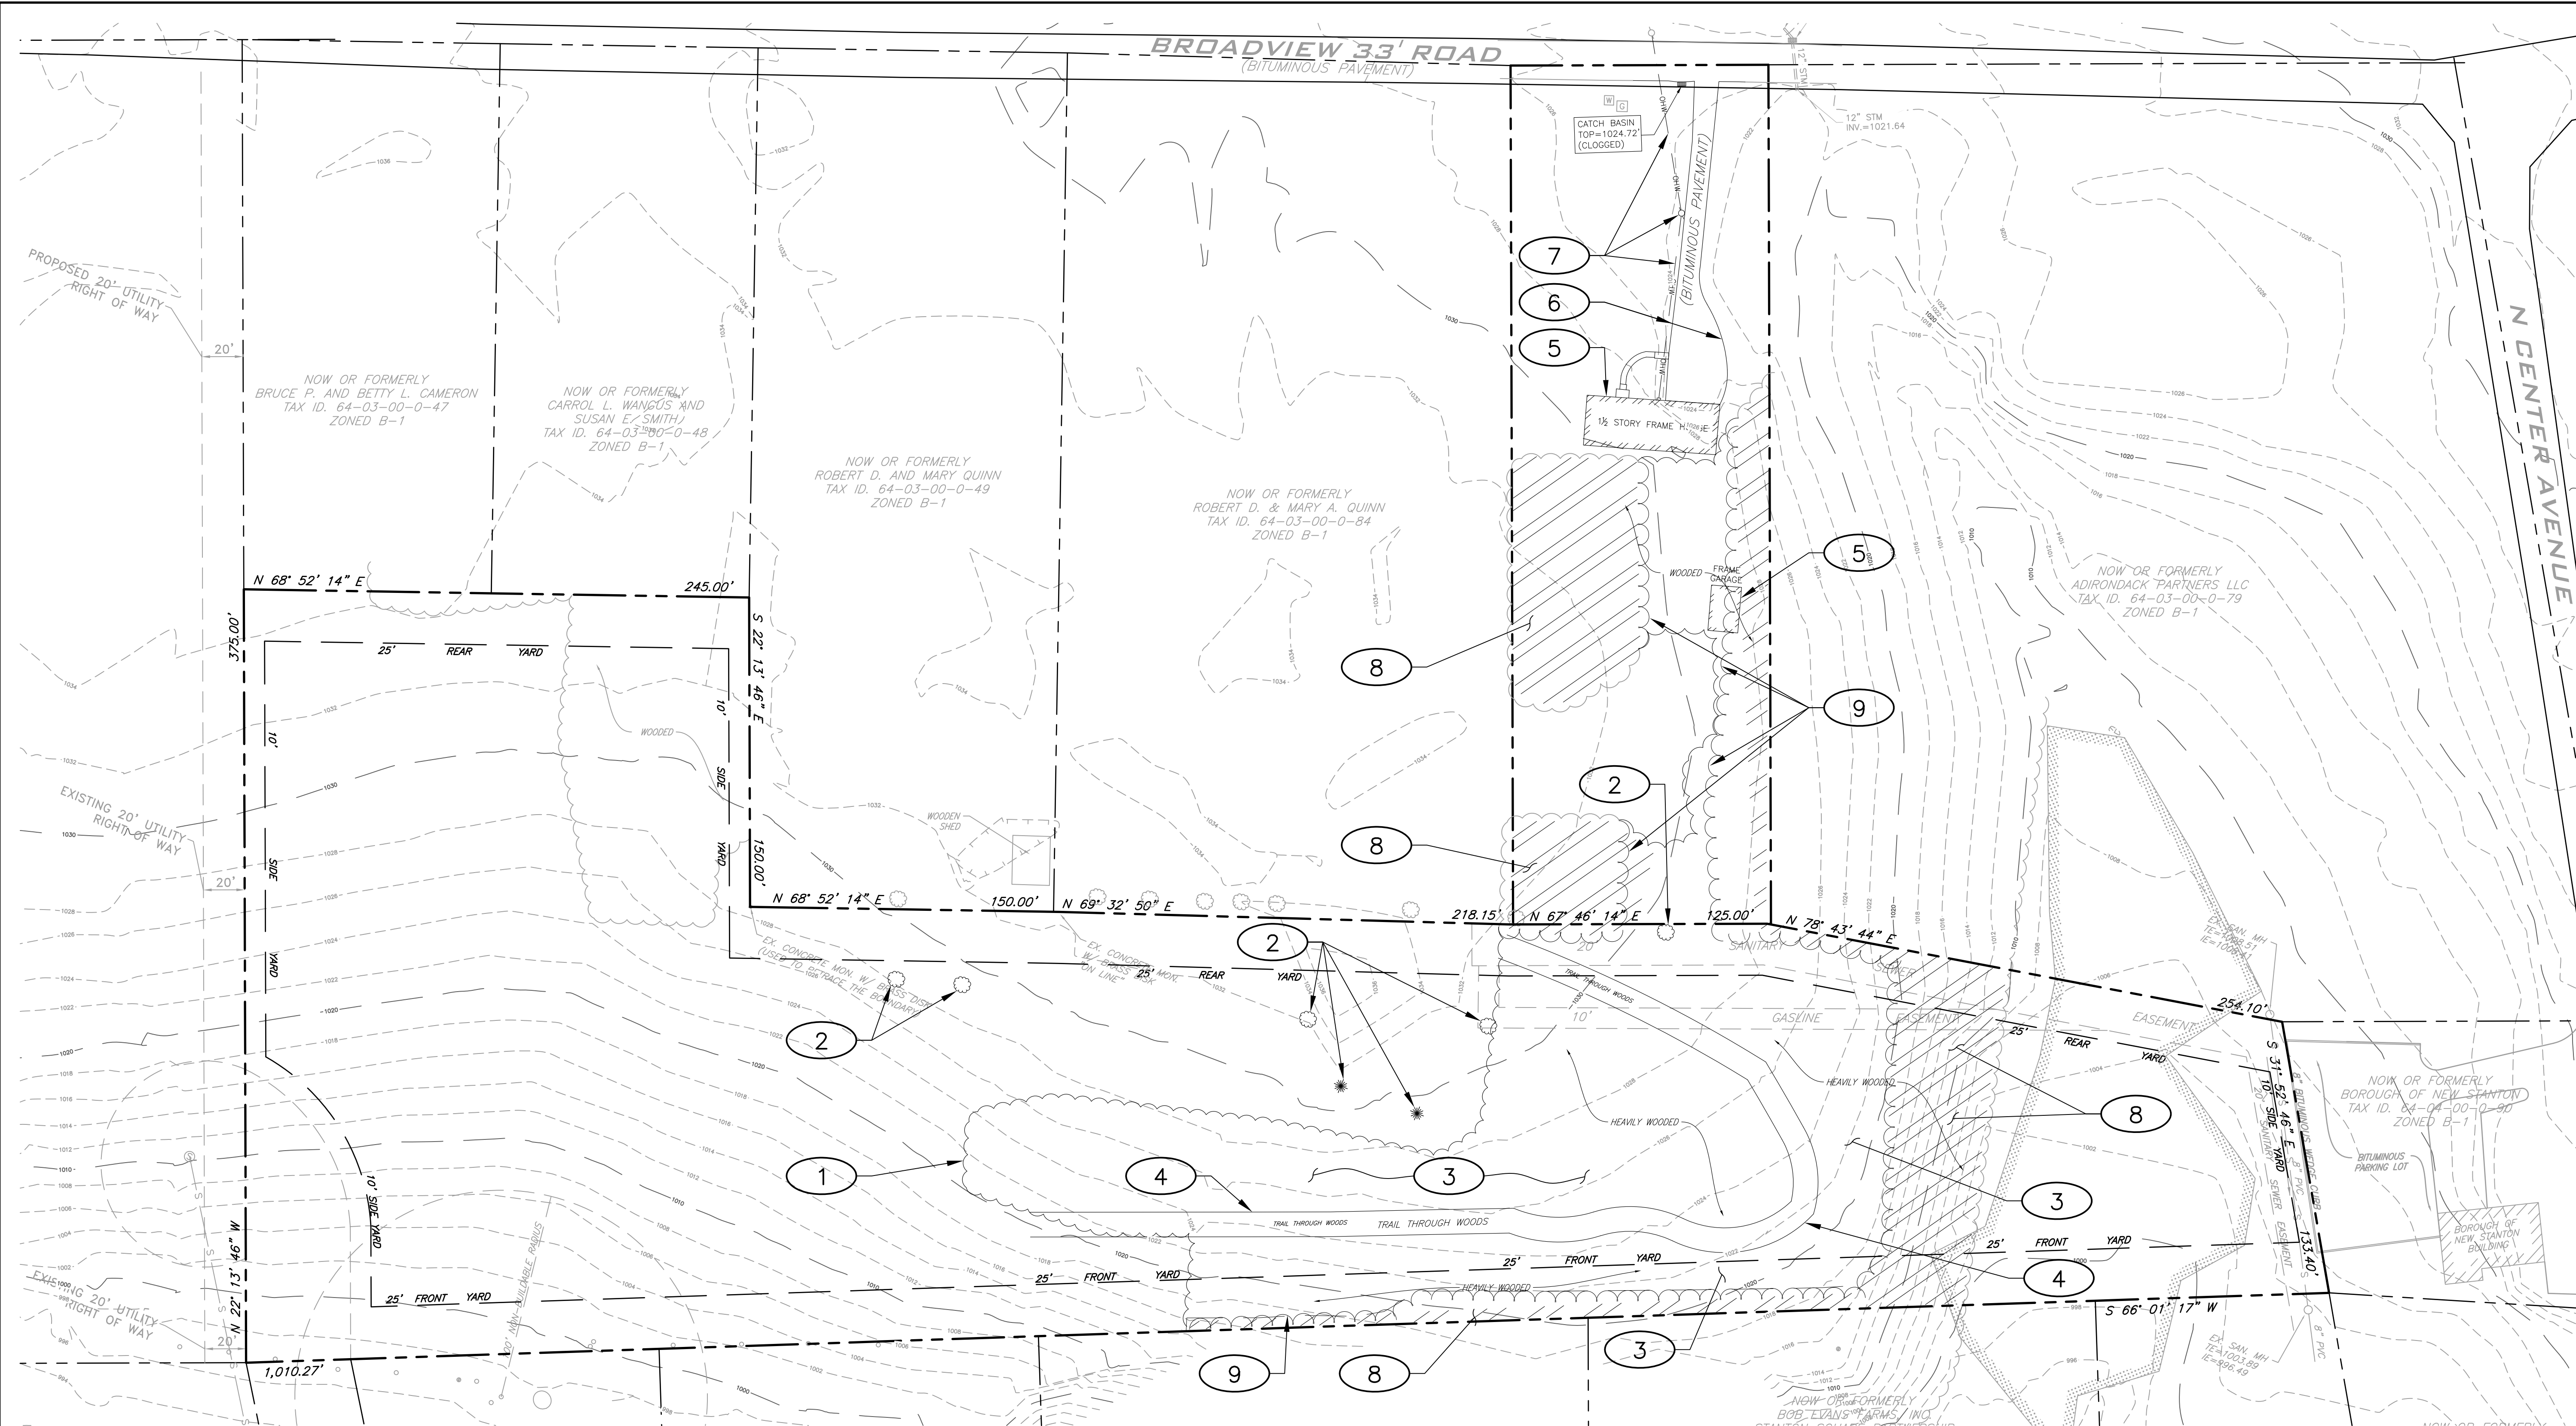

CALL BEFORE YOU DIG!
PENNSYLVANIA LAW REQUIRES
3 WORKING DAYS NOTICE FOR
CONSTRUCTION PHASE AND 10 WORKING
DAYS NOTICE IN DESIGN STAGE.
STOP CALL
PENNSYLVANIA ONE CALL SYSTEM, INC.
1-800-242-1776

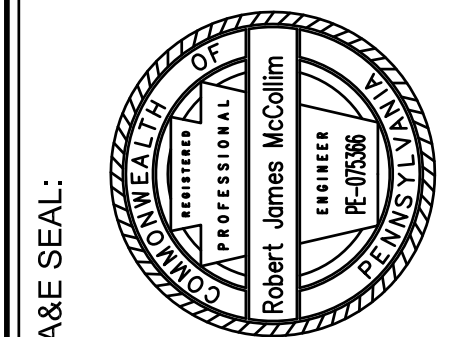

ACKNOWLEDGEMENT OR "SIGN-OFF" BY
PARTIES TO THE CONSTRUCTION
DOCUMENTS IS REQUIRED FOR THE
ALTERATION OF LEASE TERMS.
THE INFORMATION CONTAINED IN THIS
SET OF DOCUMENTS IS PROPRIETARY
BY NATURE. ANY USE OR DISCLOSURE
OTHER THAN THAT WHICH RELATES TO
THE PROJECT FOR WHICH IT WAS
PREPARED, WITHOUT THE WRITTEN
CONSENT OF THE ENGINEER, CONSTITUTE
A VIOLATION OF LAW FOR ANY
PERSON, UNLESS THEY ARE WORKING
UNDER THE DIRECTION OF A LICENSED
PROFESSIONAL ENGINEER, TO ALTER
THIS DOCUMENT.

HAMPTON INN & SUITES
BAIR BOULEVARD
NEW STANTON, PA 15672
WESTMORELAND COUNTY, PENNSYLVANIA

REVISIONS:		REVISED PER MUNICIPAL COMMENTS	
MARK	DATE		DESCRIPTION
1	7/11/2016		

PROJ NO: 1511
SCALE: AS SHOWN
DATE: 5/18/2016
DESIGNED BY: RJM
DRAWN BY: MJN
CHECKED BY: CKM

SHEET TITLE:

**SITE
DEMOLITION
PLAN**

SHEET NO.
C1.1