

R:\1511 - Parcel - New Stanton Hotel\03_Design (DWG)\1511 - Parcel-New Stanton - Base.dwg Plotted: Jul 11, 2016 - 4:15pm


MERLY
LLC ETAL
ARCEL
TRSHIP SUBDIVISION
PLAN #7)
2. 153
-1



"Lighting Information, Specifications, and Design provided by"



LaFace & McGovern Assoc Inc
5330 Enterprise Blvd
Bethel Park Pa 15102
412-854-3200

Please Visit Our Web Site : www.lafacemcgovern.com
Providing the best in lighting and controls since 1977 with
offices in Pittsburgh, Altoona Pa and Huntington WV.

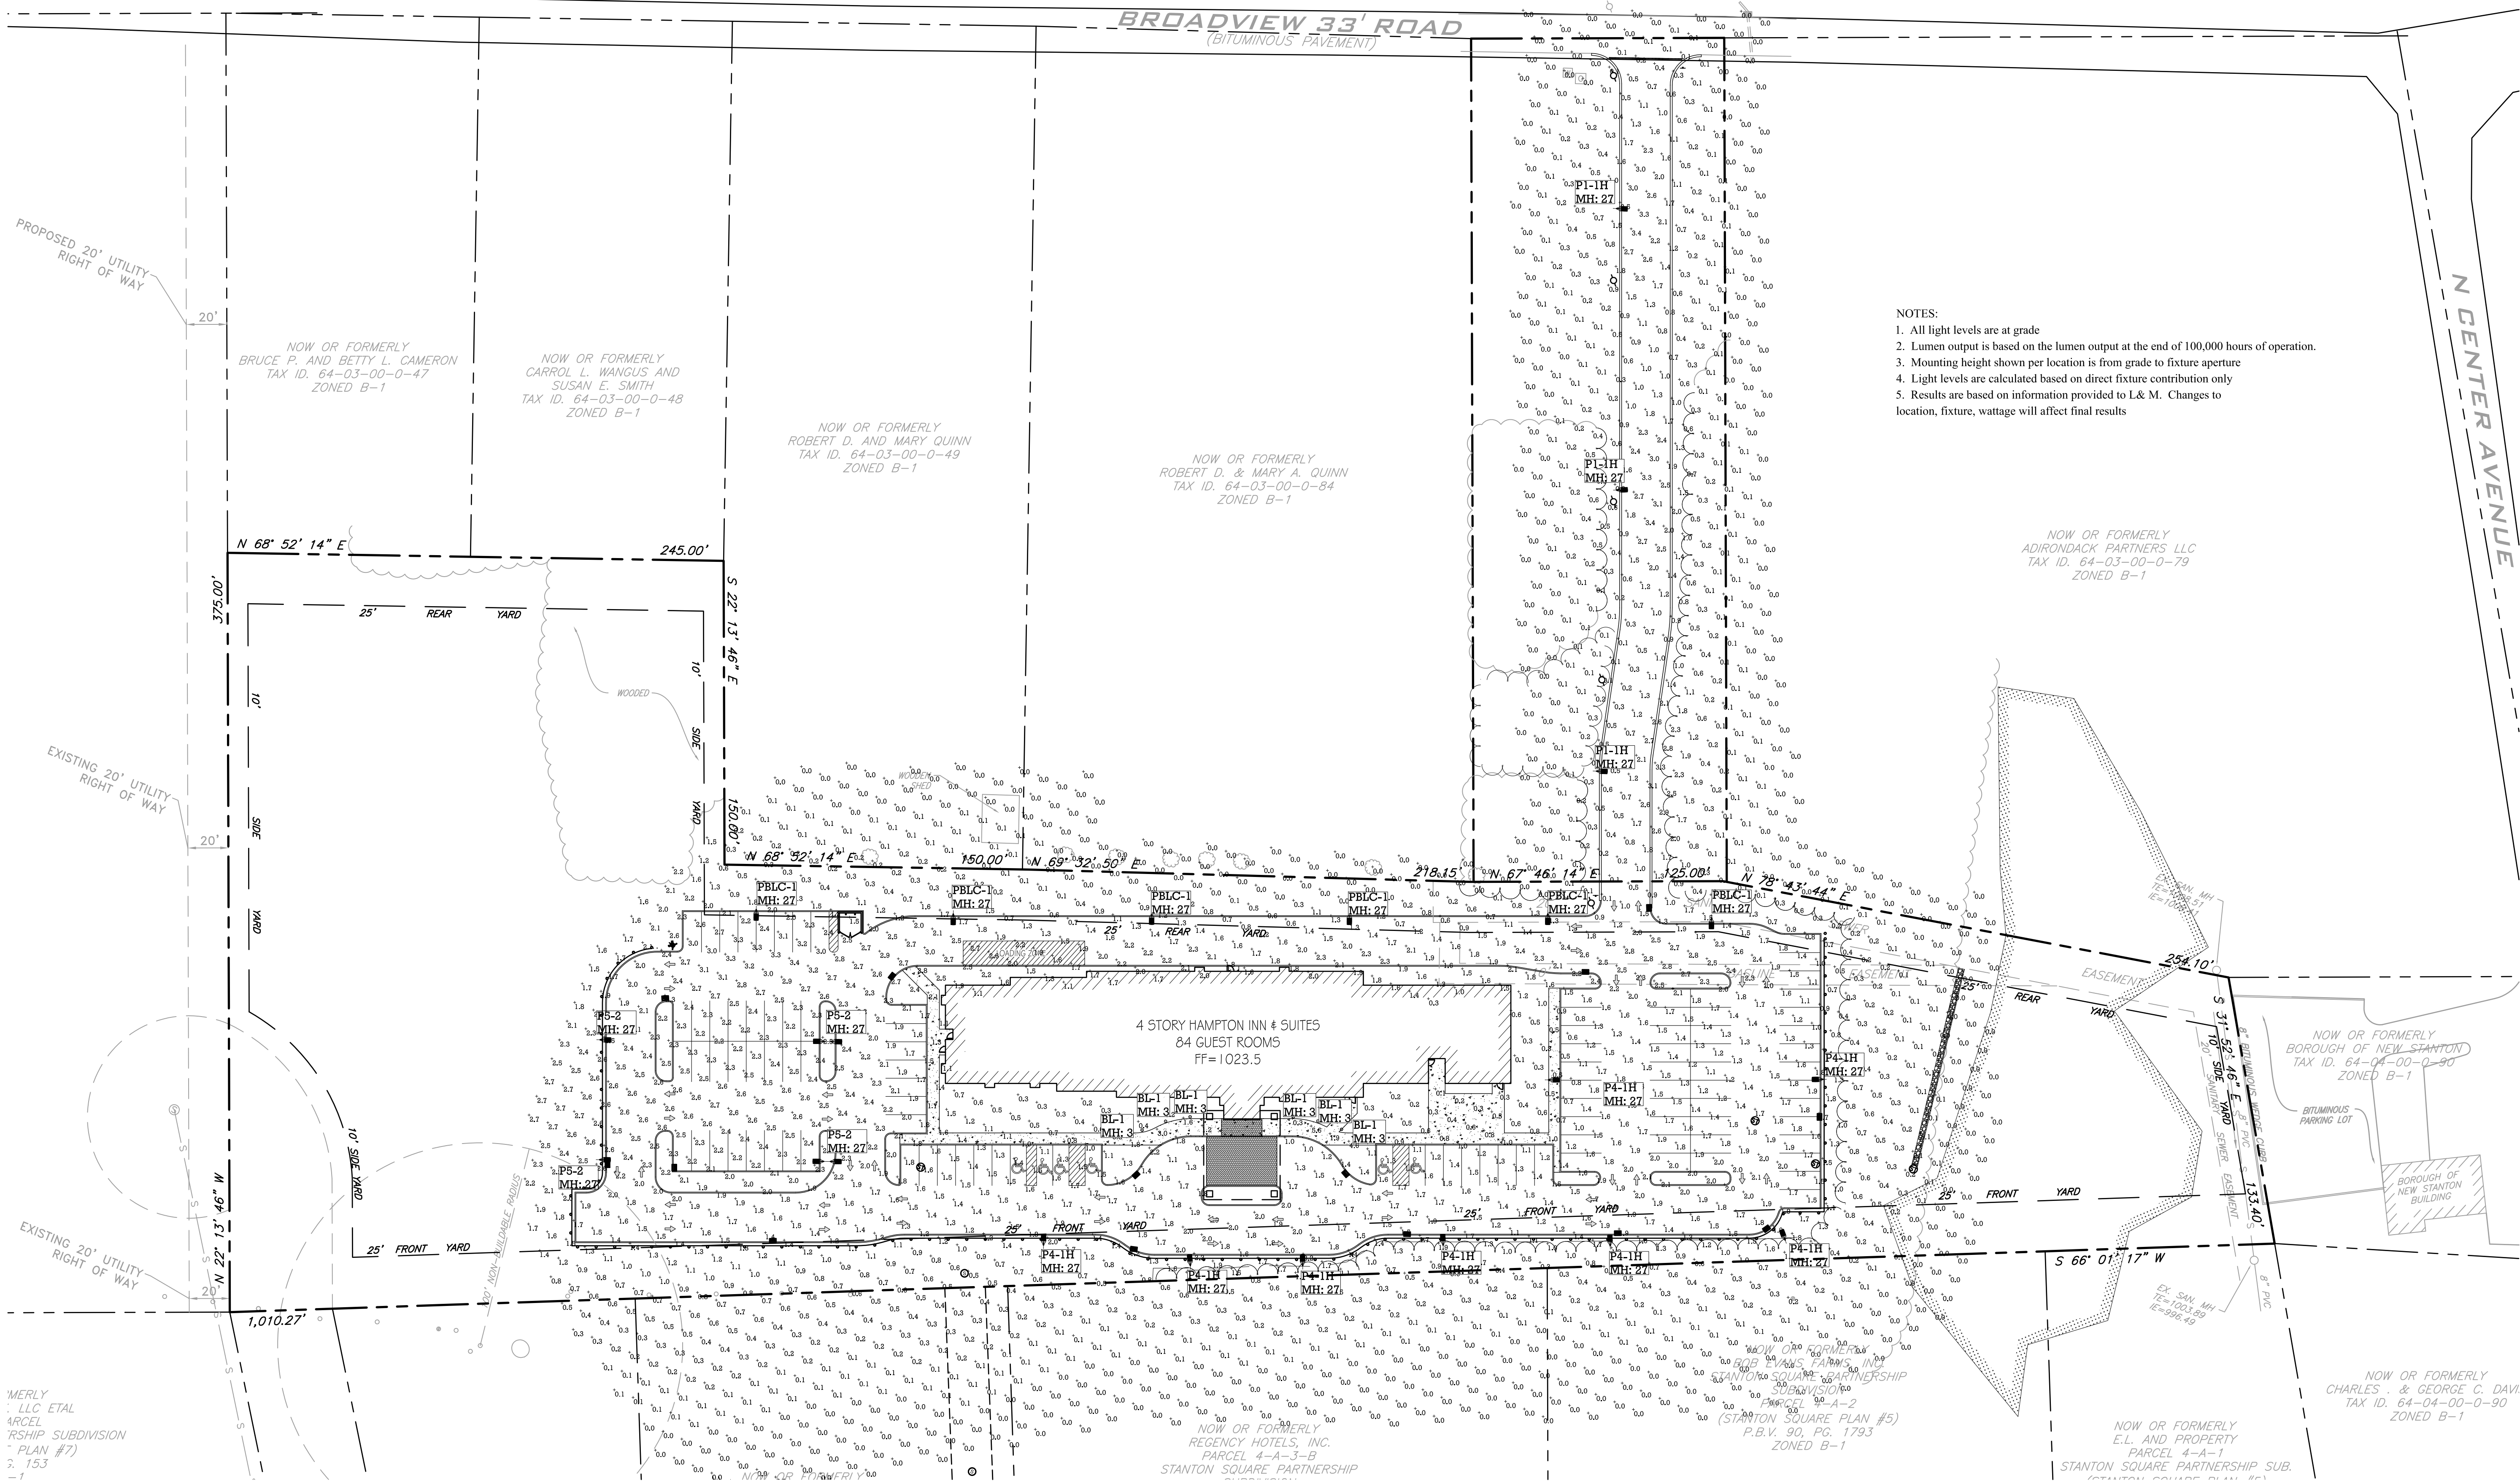


- NOTES:
1. All light levels are at grade
 2. Lumen output is based on the lumen output at the end of 100,000 hours of operation.
 3. Mounting height shown per location is from grade to fixture aperture
 4. Light levels are calculated based on direct fixture contribution only
 5. Results are based on information provided to L&M. Changes to location, fixture, wattage will affect final results

Calculation Summary						
Label	Avg	Max	Min	Avg/Min	Max/Min	Description
OVER ALL SITE TO ZERO	0.88	5.6	0.0	N.A.	N.A.	
PROP LINE	0.24	1.3	0.0	N.A.	N.A.	
HAMPTON PARKING	1.91	3.4	1.0	1.91	3.40	
RESTAURANT LOT	1.98	4.9	0.7	2.83	7.00	

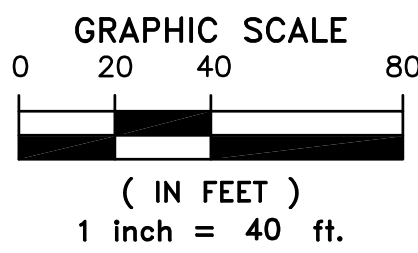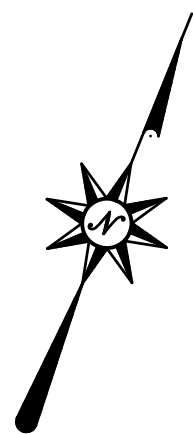

CALL BEFORE YOU DIG!
PENNSYLVANIA LAW REQUIRES
3 WORKING DAYS NOTICE FOR
CONSTRUCTION PHASE AND 10 WORKING
DAYS NOTICE IN DESIGN STAGE.
STOP CALL
PENNSYLVANIA ONE CALL SYSTEM, INC.
1-800-242-1776

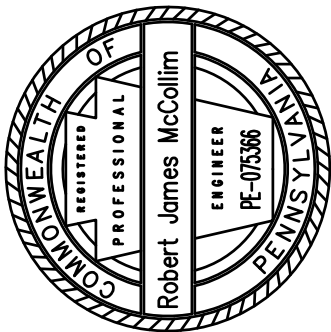

ACKNOWLEDGEMENT OR "SIGN-OFF" BY
PARTIES TO THE CONSTRUCTION
DOCUMENTS IS REQUIRED FOR
ALTERATION OF LEASE TERMS.
THE INFORMATION CONTAINED IN THIS
SET OF DOCUMENTS IS PROPRIETARY
BY NATURE. ANY USE OR DISCLOSURE
OTHER THAN THAT WHICH RELATES TO
THE PROJECT FOR WHICH IT WAS
PREPARED, WITHOUT THE WRITTEN
CONSENT OF L&M, IS A VIOLATION OF LAW FOR ANY
PERSON, UNLESS THEY ARE WORKING
UNDER THE DIRECTION OF A LICENSED
PROFESSIONAL ENGINEER, TO ALTER
THIS DOCUMENT.

HAMPTON INN & SUITES
BAIR BOULEVARD
NEW STANTON, PA 15672
WESTMORELAND COUNTY, PENNSYLVANIA

REVISIONS:		REVISED PER MUNICIPAL COMMENTS	
MARK	DATE	DESCRIPTION	
1	7/11/2016		

PROJ NO: 1511
SCALE: AS SHOWN
DATE: 5/18/2016
DESIGNED BY: RJM
DRAWN BY: MJN
CHECKED BY: CKM

SHEET TITLE:

LIGHTING
PLAN

SHEET NO.

C7.1