



LOAD SCHEDULE					
ZONE	DESCRIPTION	BRANCH CKT	VOLTAGE	LOAD TYPE	TOTAL LOAD WVA
Z1	BUSINESS CENTRE	HLA-23	120	LED	120
Z2	MEETING ROOM	HLA-13	120	LED	300
Z3	MEETING ROOM	HLA-37	120	LED	120
Z4	MEETING ROOM	HLA-14	120	LED	300
Z5	MEETING ROOM	HLA-36	120	LED	100
Z6	FRONT DESK	HLA-24	120	LED	250

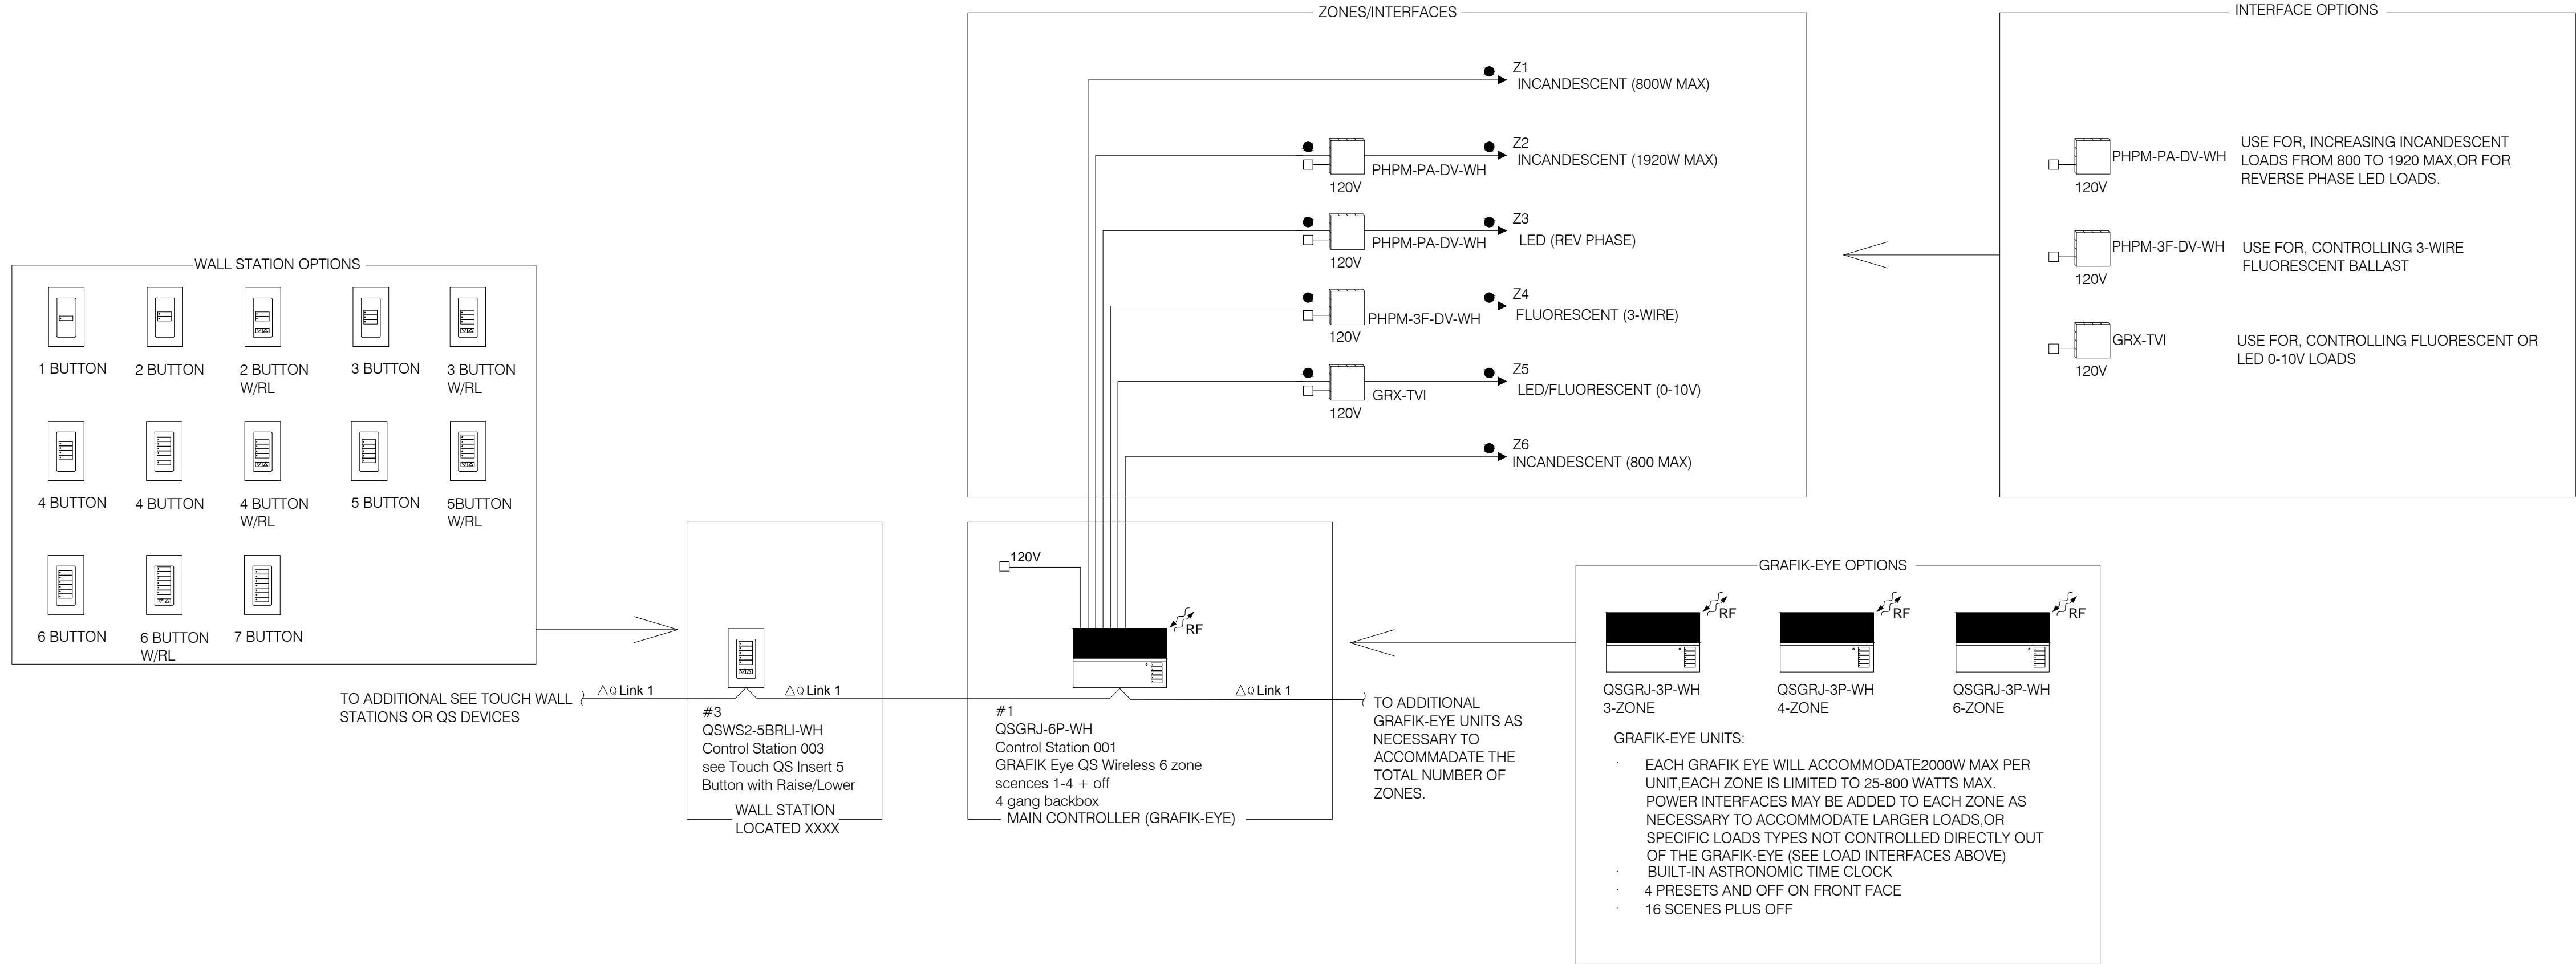


02 DIMMER RISER DIAGRAM

SCALE: NTS

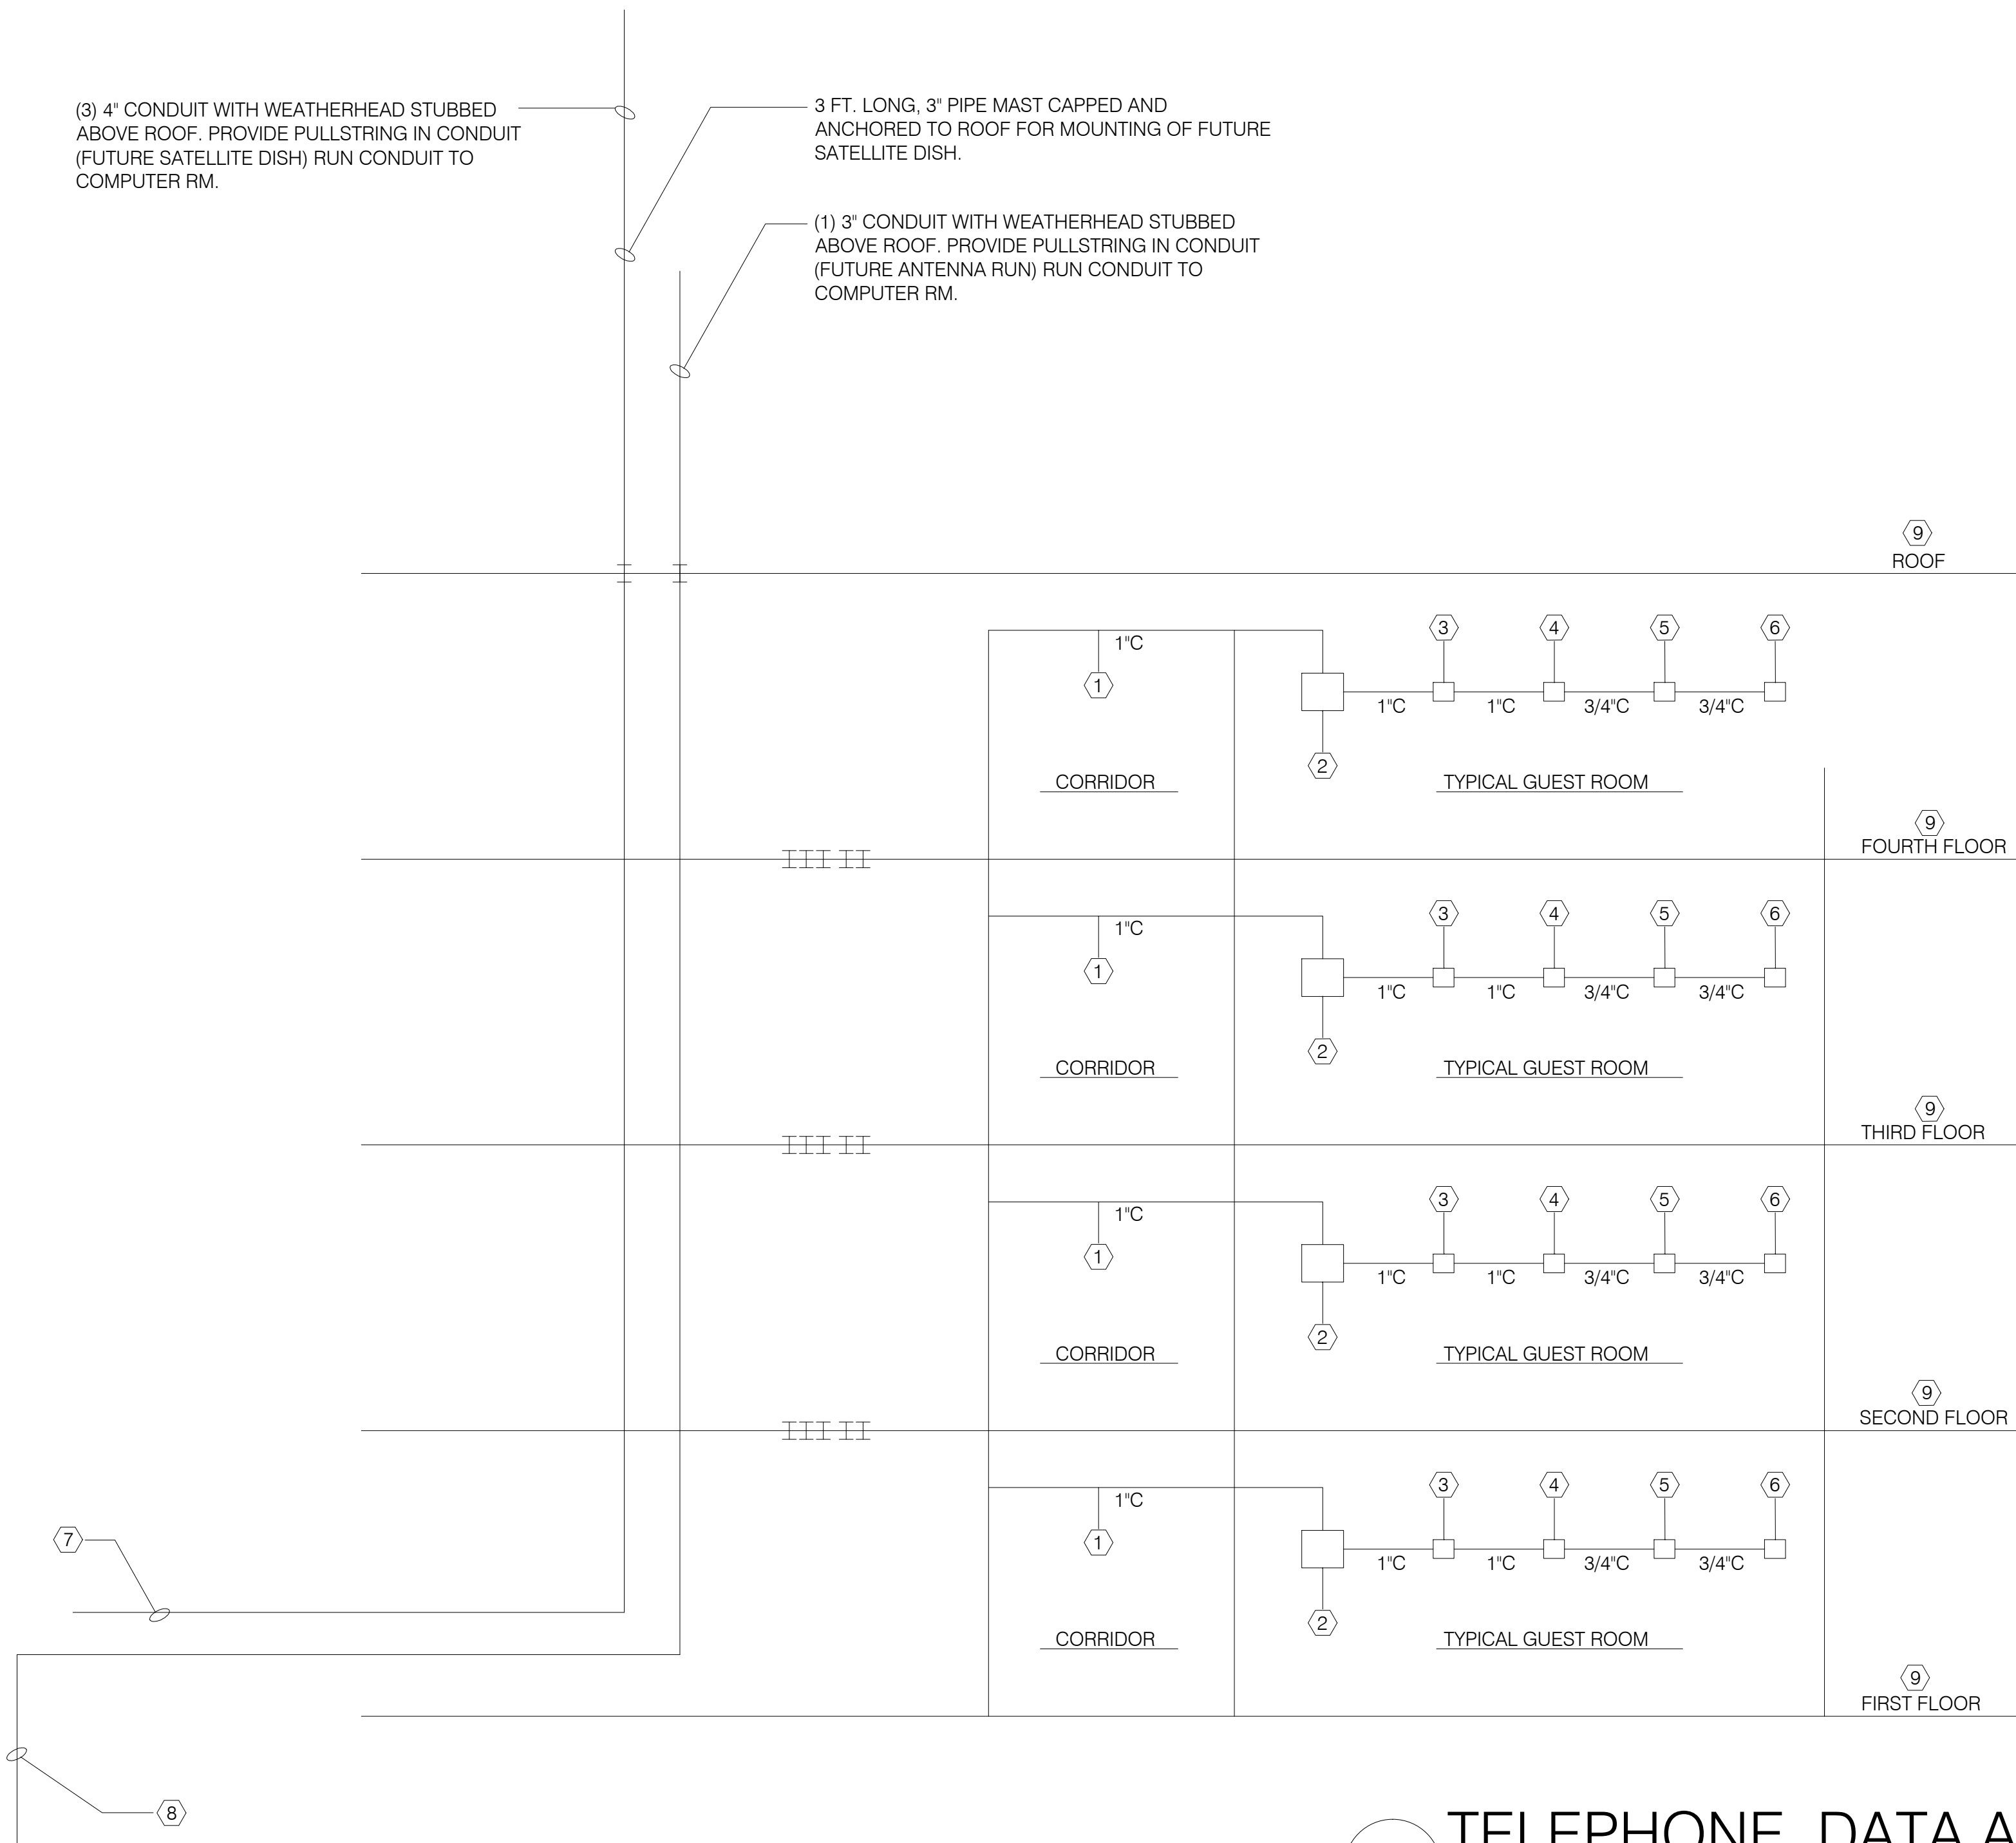

01 TELEPHONE, DATA AND TV RISER DIAGRAM

SCALE: NTS

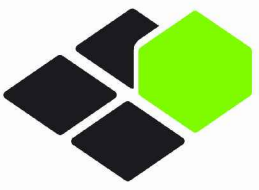

BASE4

BASE4
3858 GLADES ROAD, #31
BOCA RATON, FLORIDA 33434
1.720.725.4544 www.base-4.com

SEAL



GARRY VERMAAS, Ph.D., PE
2013.08.05
9011 EDGEWATER BEND
PARKLAND, FLORIDA, 33076



ISSUE:

Issued for Permit
08.05.2016

PROJECT: 16-018

Hampton Inn & Suites

New Stanton, PA 15672

OWNER:

Stanton Hospitality LLC

52 Blueberry Lane,
Grove City, PA 16127

No.	Issue Date	Project Status

DATE	2016.08.05
DRAWN BY	SJ
CHECKED BY	GWV
SCALE	AS NOTED
PROJECT NO.	B4-67-1603

SHEET NAME
TELEPHONE, DATA, TV &
DIMMER RISER
DIAGRAM

SHEET NO.

E305