




BASE4

BASE4  
3858 GLADES ROAD, #31  
BOCA RATON, FLORIDA 33434  
TEL: 561.212.4545 www.base-4.com

SEAL

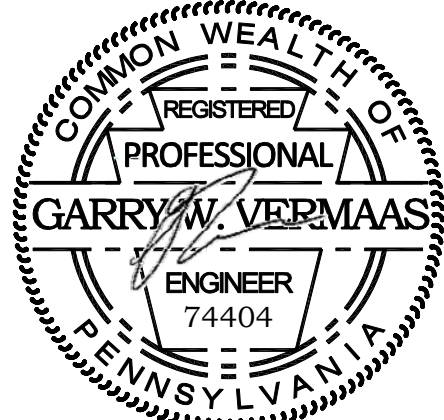

GARRY VERMAAS, PhD, PE  
9011 EDGEWATER BEND  
PARKLAND, FLORIDA, 33076



ISSUE:

Issued for Permit  
08.05.2016

PROJECT: 16-018

Hampton Inn & Suites

New Stanton, PA 15672

OWNER:

Stanton Hospitality LLC

52 Blueberry Lane,  
Grove City, PA 16127

No.	Issue Date	Project Status

DATE 2016.08.05

DRAWN BY JP

CHECKED BY GWV

SCALE AS NOTED


PROJECT NO. B4-67-1603

SHEET NAME

FIRST FLOOR  
SPECIFICATION PLAN

SHEET NO.

FP101

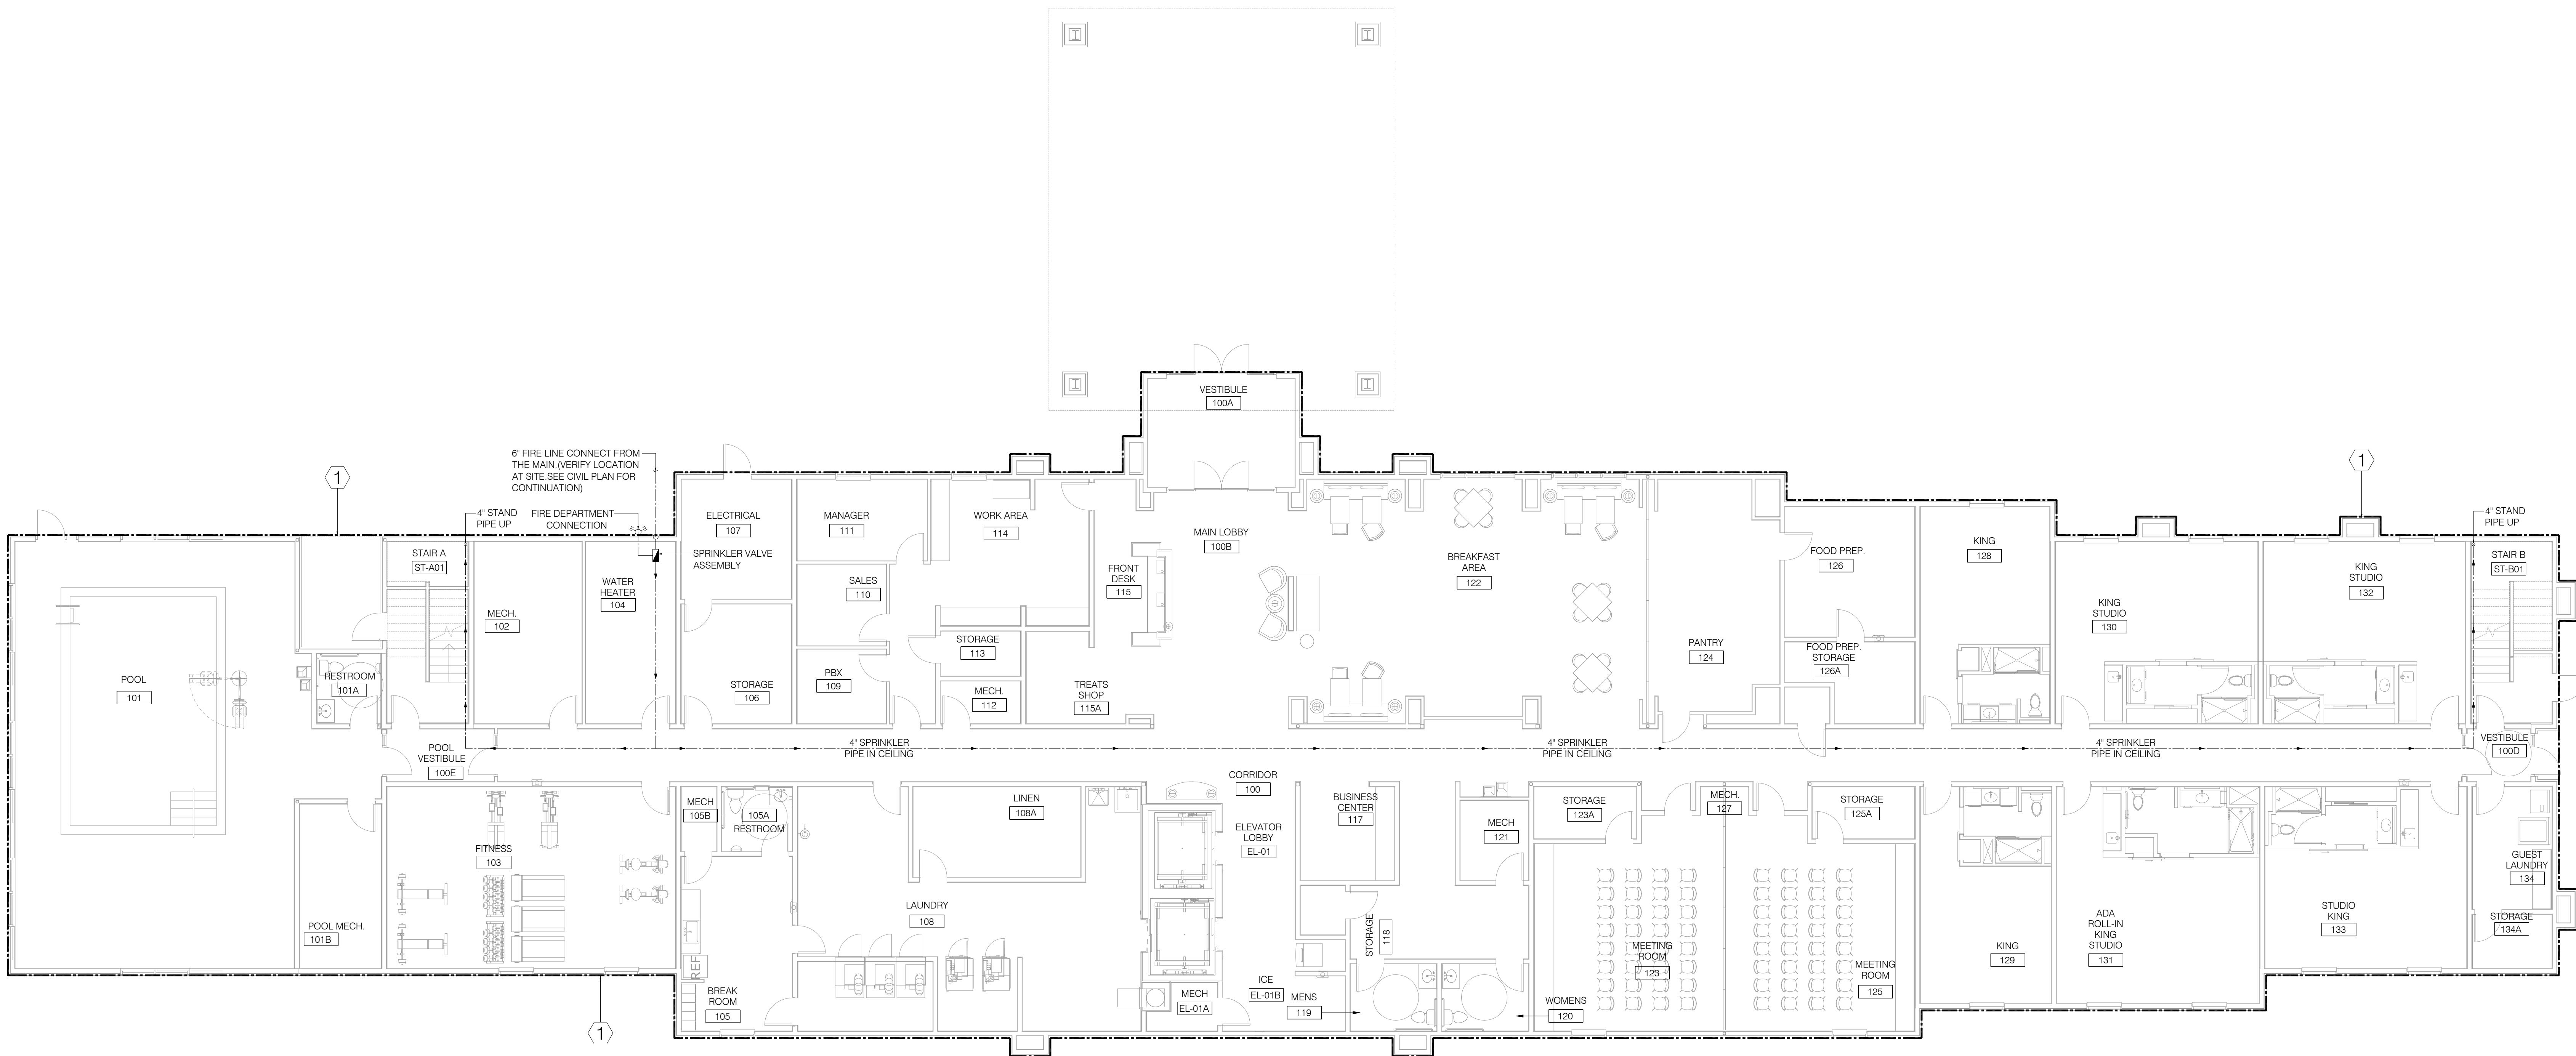

01 FIRST FLOOR SPECIFICATION PLAN  
SCALE: 1/8"=1'-0"

FIRE PROTECTION AREA COVERAGE FLAG NOTES

① PROVIDE ORDINARY HAZARD GROUP 1 OCCUPANCY COVERAGE WITH DENSITY OF 0.14 GPM PER SQ.FT. FOR 2000 SQ.FT. HYDRAULICALLY MOST REMOTE AREA.