




BASE4

BASE4  
3858 GLADES ROAD, #31  
BOCA RATON, FLORIDA 33434  
1.720.725.4544 www.base-4.com

SEAL

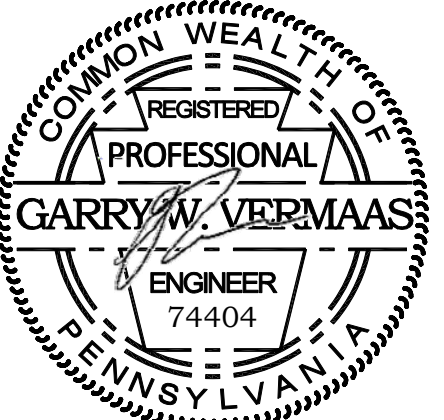

GARRY VERMAAS, PH.D., PE  
9011 EDGEWATER BEND  
PARKLAND, FLORIDA, 33076



ISSUE:

90% REVIEW SET  
2016.08.05

PROJECT: 16-018

Hampton Inn & Suites  
New Stanton, PA 15672

OWNER:

Stanton Hospitality LLC  
52 Blueberry Lane,  
Grove City, PA 16127

No.	Issue Date	Project Status

DATE 2016.08.05

DRAWN BY JP

CHECKED BY GWV

SCALE AS NOTED


PROJECT NO. B4-67-1603

SHEET NAME

THIRD & FOURTH  
FLOOR SPECIFICATION  
PLAN

SHEET NO.

FP103

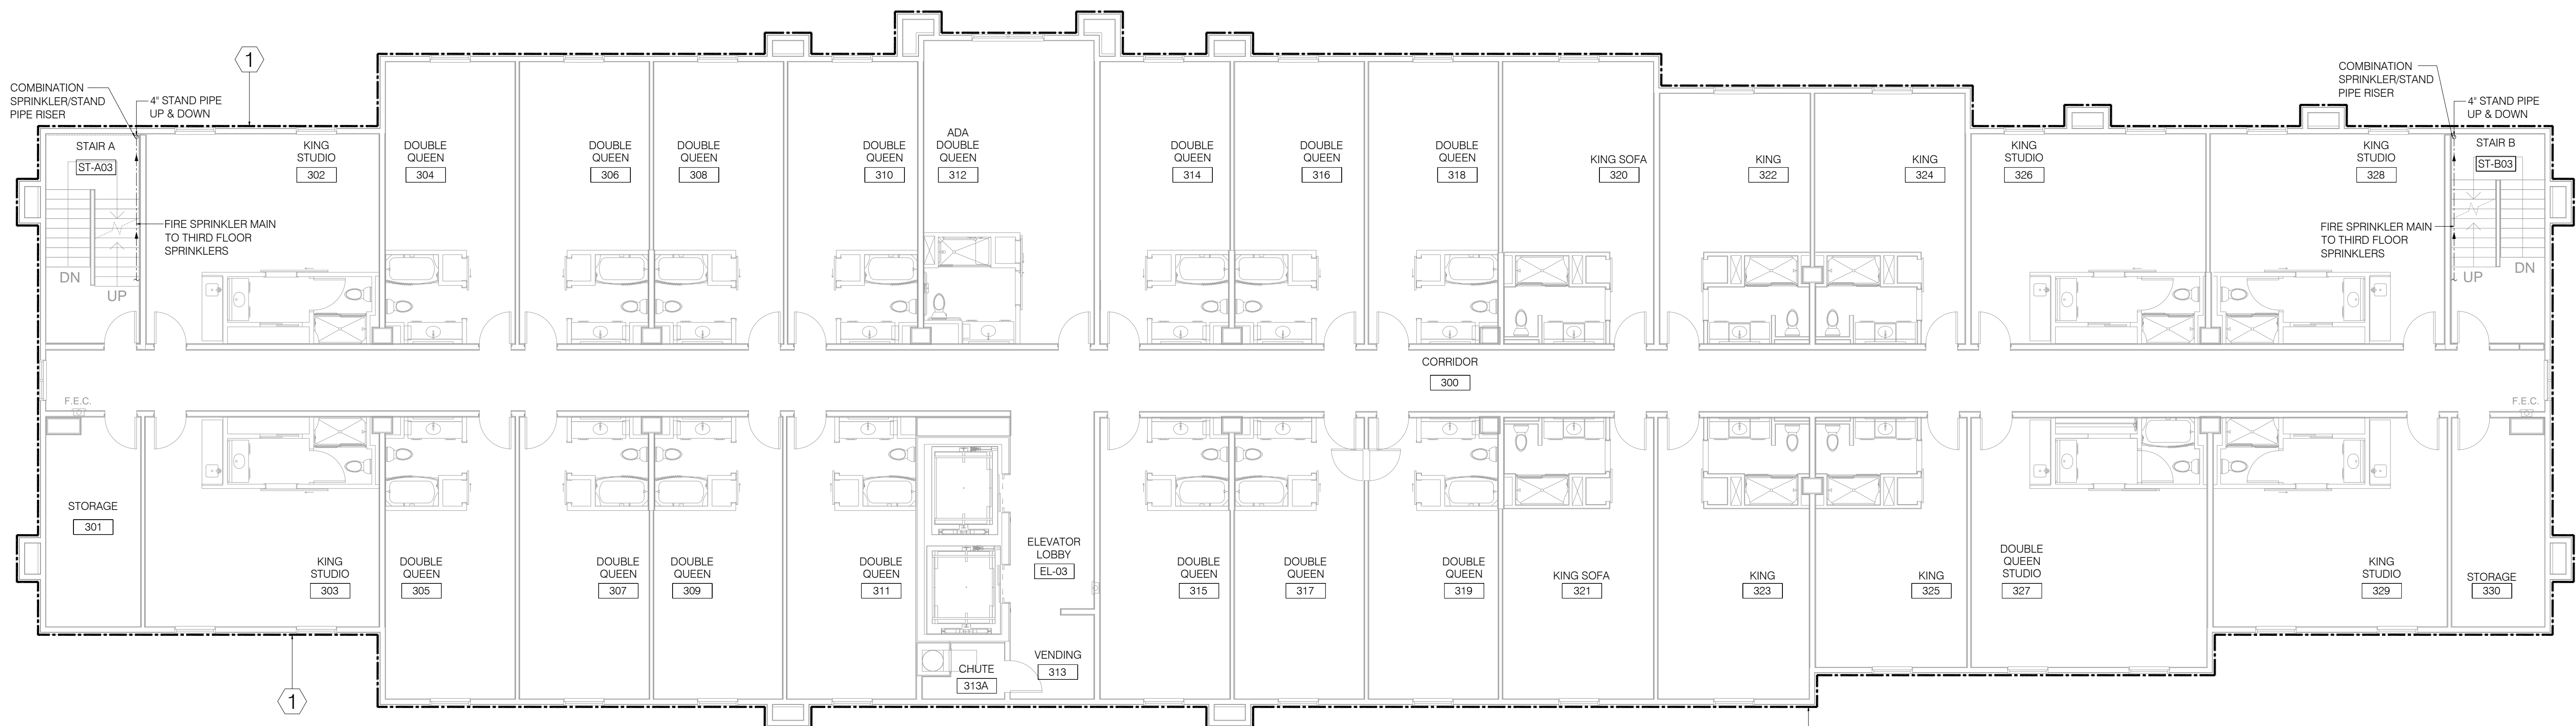


01 THIRD FLOOR SPECIFICATION PLAN

SCALE: 1/8"=1'-0"

FIRE PROTECTION AREA COVERAGE FLAG NOTES

① PROVIDE ORDINARY HAZARD GROUP 1 OCCUPANCY COVERAGE WITH DENSITY OF 0.14 GPM PER SQ. FT. FOR 2000 SQ. FT. HYDRAULICALLY MOST REMOTE AREA.

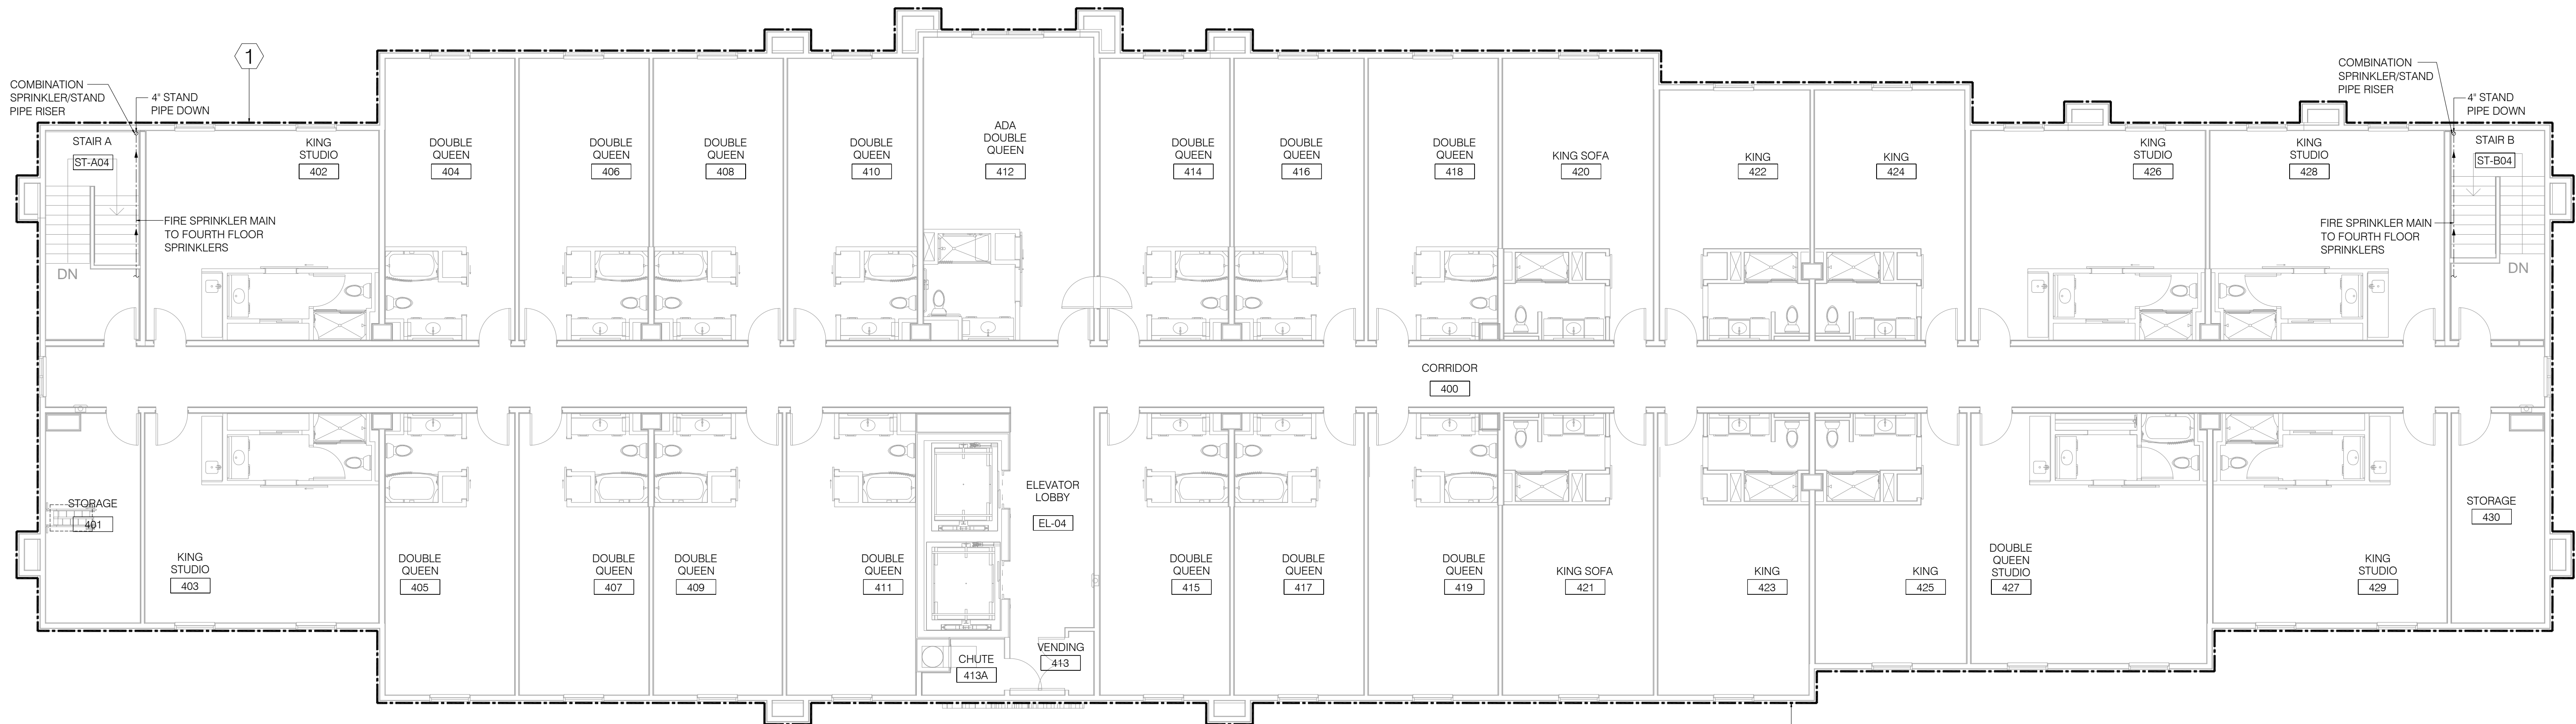

01 FOURTH FLOOR SPECIFICATION PLAN

SCALE: 1/8"=1'-0"

FIRE PROTECTION AREA COVERAGE FLAG NOTES

① PROVIDE ORDINARY HAZARD GROUP 1 OCCUPANCY COVERAGE WITH DENSITY OF 0.14 GPM PER SQ. FT. FOR 2000 SQ. FT. HYDRAULICALLY MOST REMOTE AREA.