




BASE4

BASE4
3858 GLADES ROAD, #31
BOCA RATON, FLORIDA 33434
1.720.725.4544 www.base-4.com

SEAL

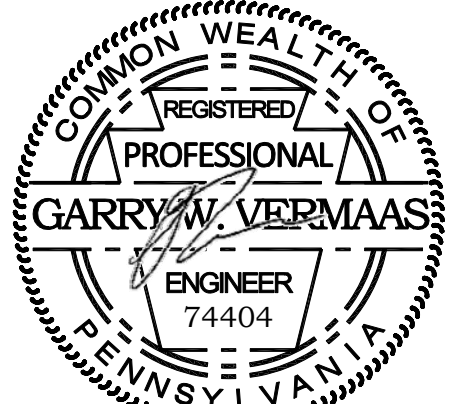

GARRY VERMAAS, PhD, PE
9011 EDGEWATER BEND
PARKLAND, FLORIDA, 33076



ISSUE:

Issued for Permit
08.05.2016

PROJECT: 16-018

Hampton Inn & Suites

New Stanton, PA 15672

OWNER:

Stanton Hospitality LLC

52 Blueberry Lane,
Grove City, PA 16127

No.	Issue Date	Project Status

DATE 2016.08.05

DRAWN BY JP

CHECKED BY GWV

SCALE AS NOTED

PROJECT NO. B4-67-1603


SHEET NAME

UNIT RISER
DIAGRAM

SHEET NO.


P301

WATER SUPPLY LOAD DEMAND		
FIXTURE	CWFU	HWFU
WCL-01	2.2	-
WCL-02	2.2	-
LAV-01	0.5	0.5
TUB-01	1.0	1.0
SHR-01	1.0	1.0
SHR-02	1.0	1.0
SNK-01	1.0	1.0

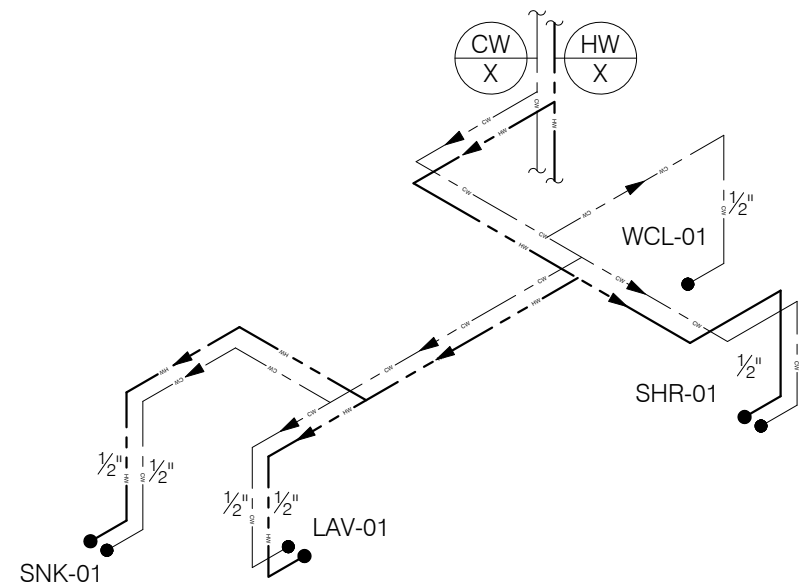


1 KING STUDIO WATER SUPPLY RISER DIAGRAM

SCALE: 1/4"=1'-0"

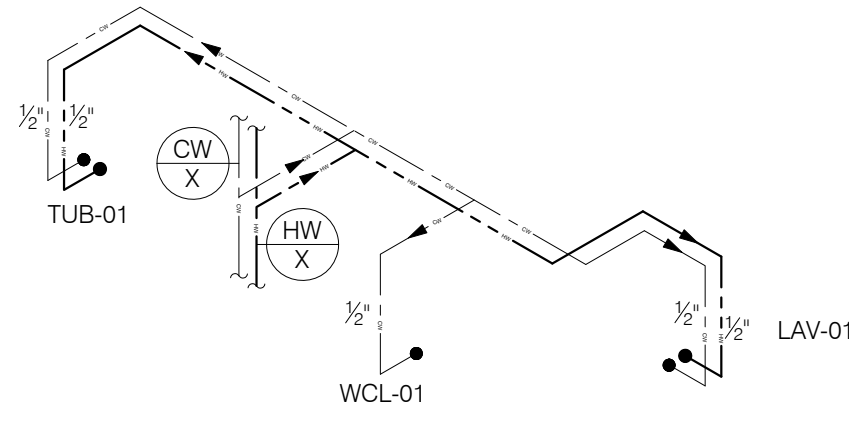


2 DOUBLE QUEEN WATER SUPPLY RISER DIAGRAM

SCALE: 1/4"=1'-0"

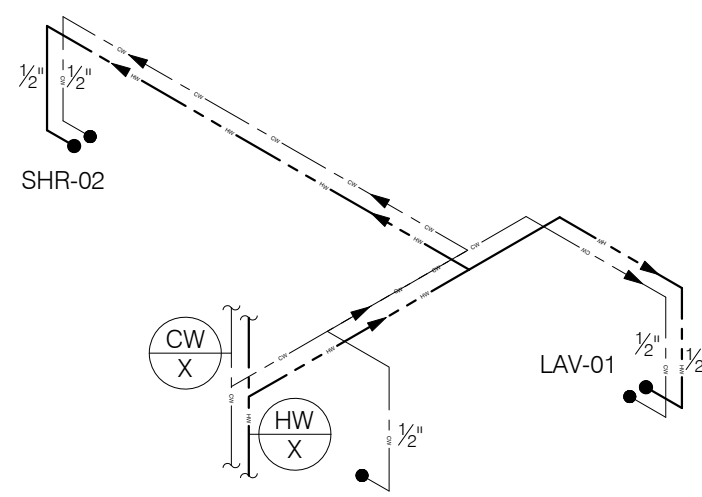


3 ADA DOUBLE QUEEN WATER SUPPLY RISER DIAGRAM

SCALE: 1/4"=1'-0"

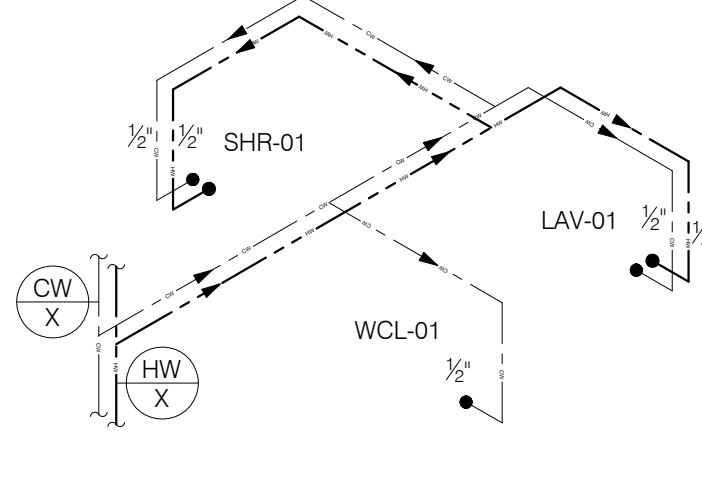


4 KING SOFA WATER SUPPLY RISER DIAGRAM

SCALE: 1/4"=1'-0"

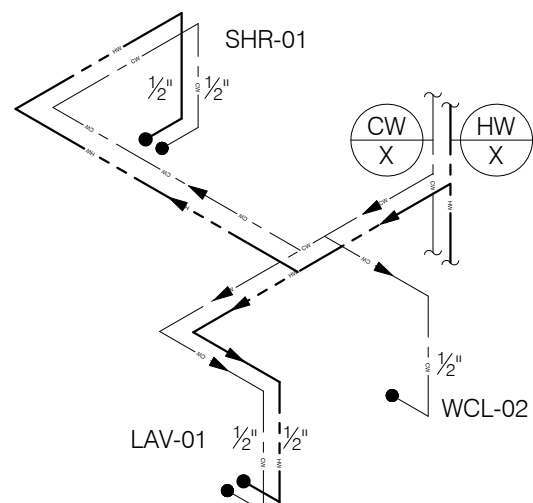


5 KING WATER SUPPLY RISER DIAGRAM

SCALE: 1/4"=1'-0"

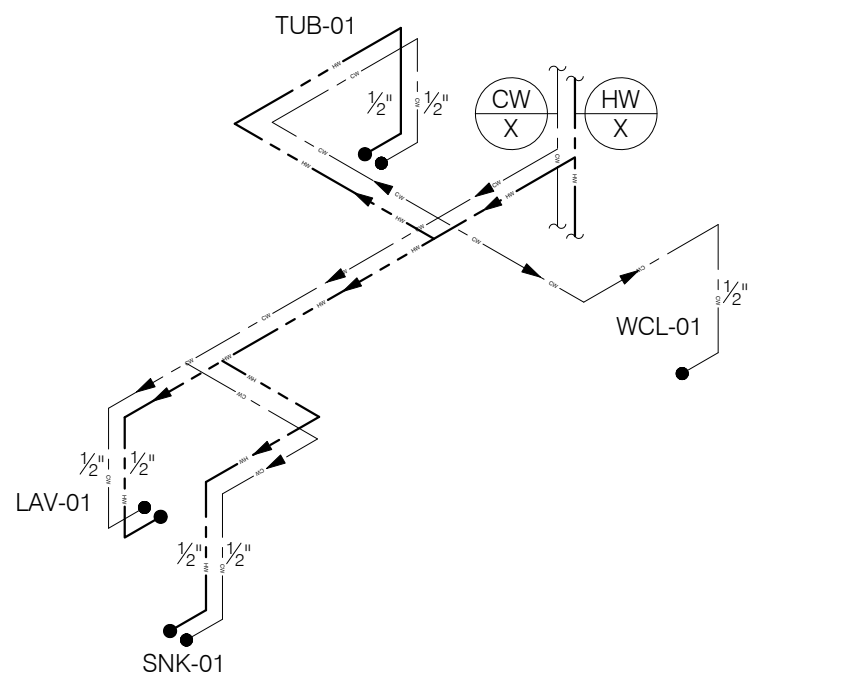


6 DOUBLE QUEEN STUDIO WATER SUPPLY RISER DIAGRAM

SCALE: 1/4"=1'-0"

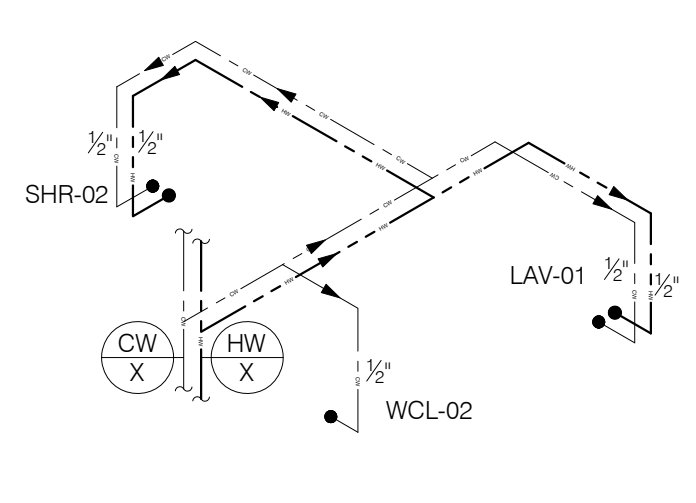


7 ACCESSIBLE KING SOFA WATER SUPPLY RISER DIAGRAM

SCALE: 1/4"=1'-0"

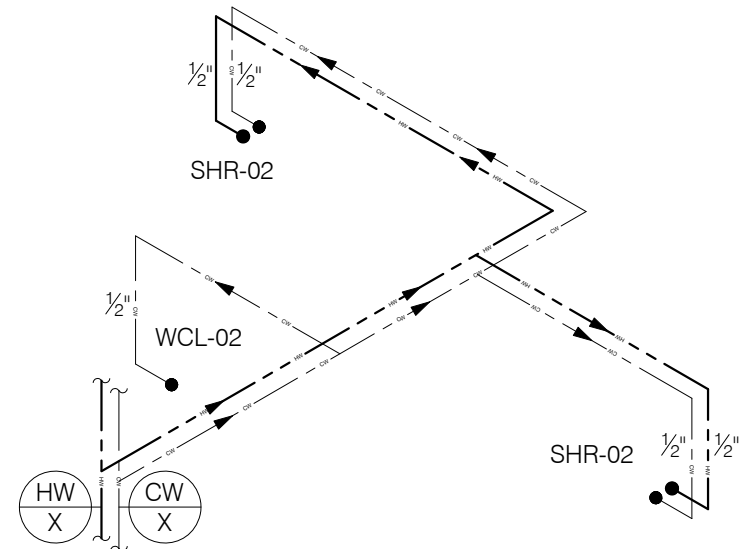

8 ADA KING WATER SUPPLY RISER DIAGRAM


SCALE: 1/4"=1'-0"

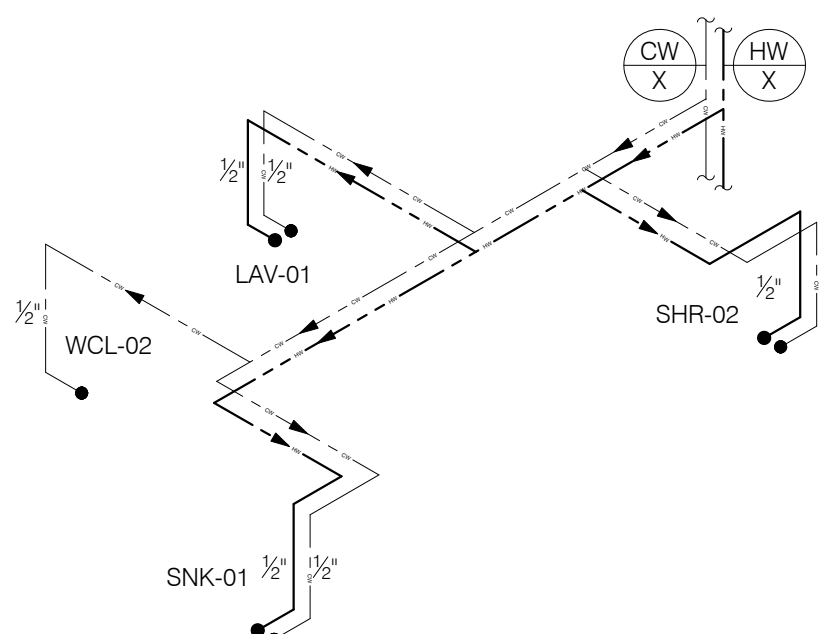

9 ADA ROLL-IN KING STUDIO WATER SUPPLY RISER DIAGRAM


SCALE: 1/4"=1'-0"

STUDIO SEWER LOAD SUMMARY	
FIXTURE	DFU
WCL-01	4.0
WCL-02	4.0
LAV-01	2.0
TUB-01	2.0
SHR-01	2.0
SHR-02	2.0
SNK-01	2.0

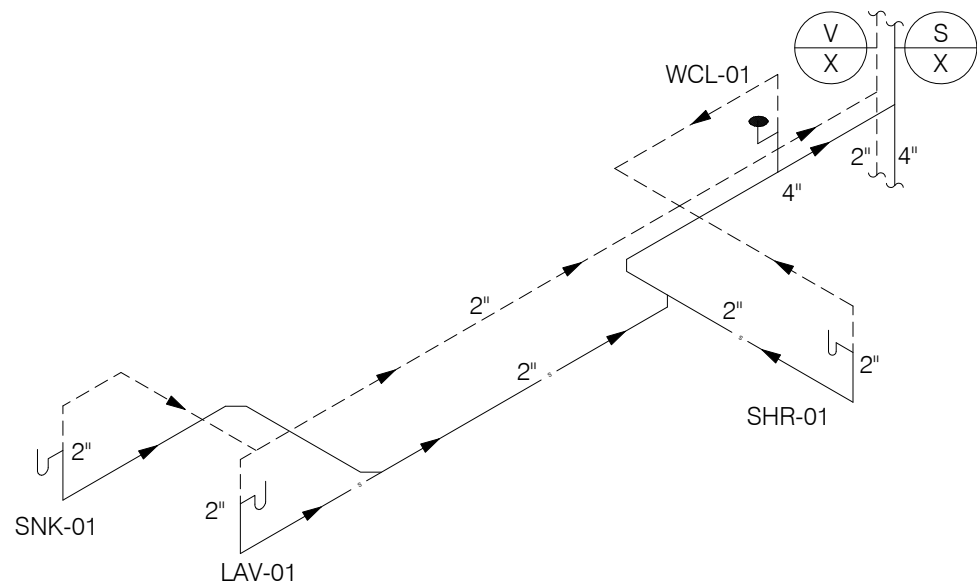


1 KING STUDIO SANITARY & VENT RISER DIAGRAM

SCALE: 1/4"=1'-0"

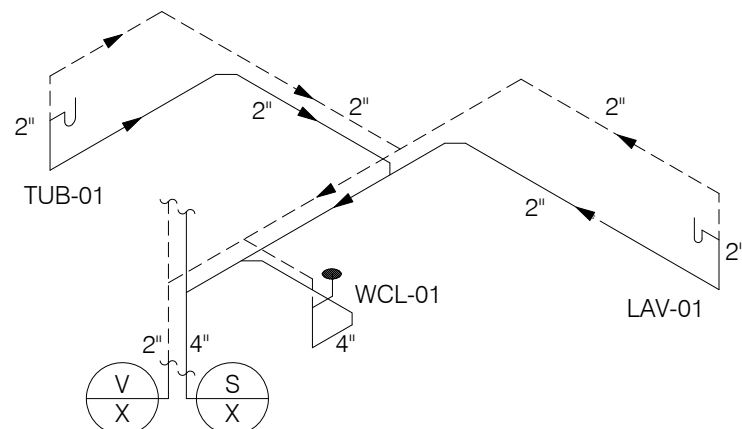


2 DOUBLE QUEEN SANITARY & VENT RISER DIAGRAM

SCALE: 1/4"=1'-0"

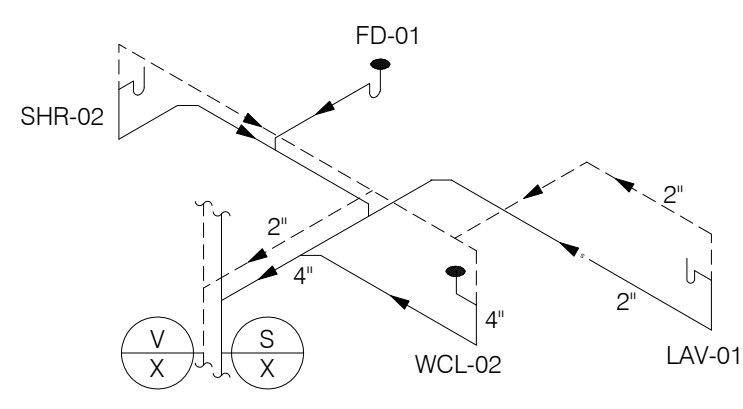


3 ADA DOUBLE QUEEN SANITARY & VENT RISER DIAGRAM

SCALE: 1/4"=1'-0"

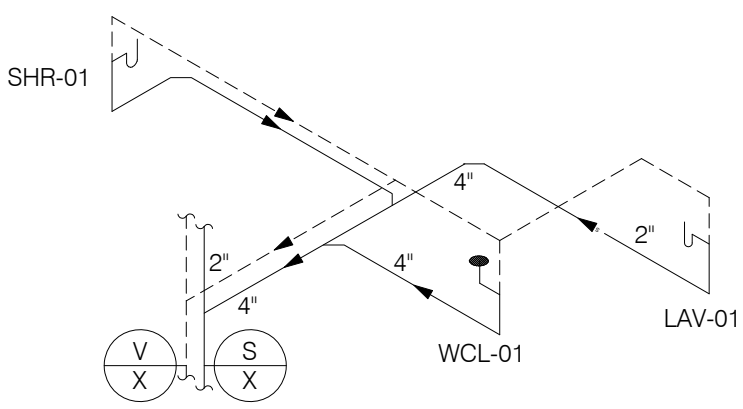


4 KING SOFA SANITARY & VENT RISER DIAGRAM

SCALE: 1/4"=1'-0"

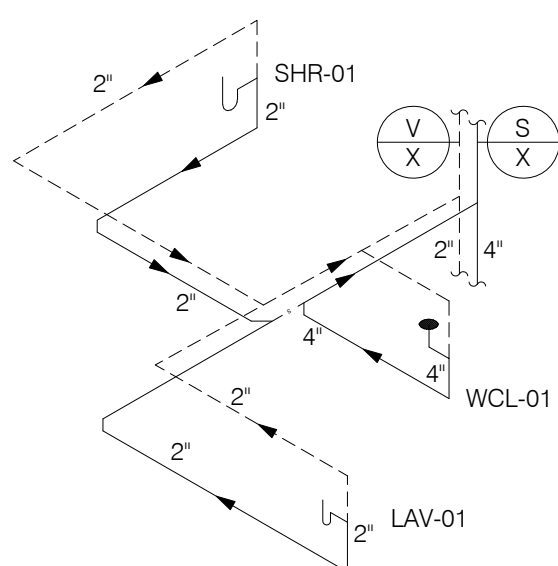


5 KING SANITARY & VENT RISER DIAGRAM

SCALE: 1/4"=1'-0"

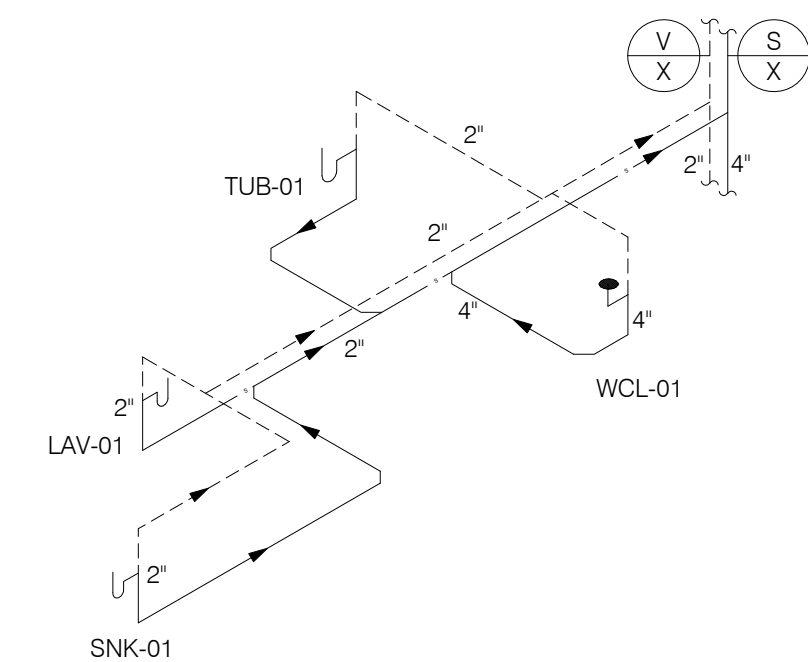


6 DOUBLE QUEEN STUDIO SANITARY & VENT RISER DIAGRAM

SCALE: 1/4"=1'-0"

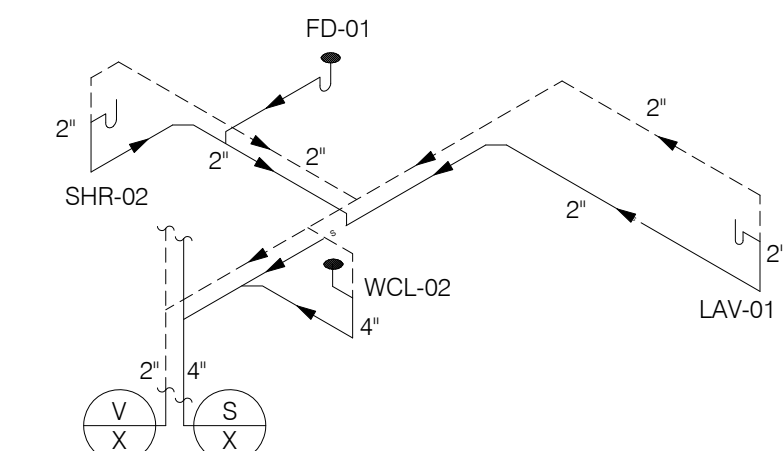


7 ACCESSIBLE KING SOFA SANITARY & VENT RISER DIAGRAM

SCALE: 1/4"=1'-0"

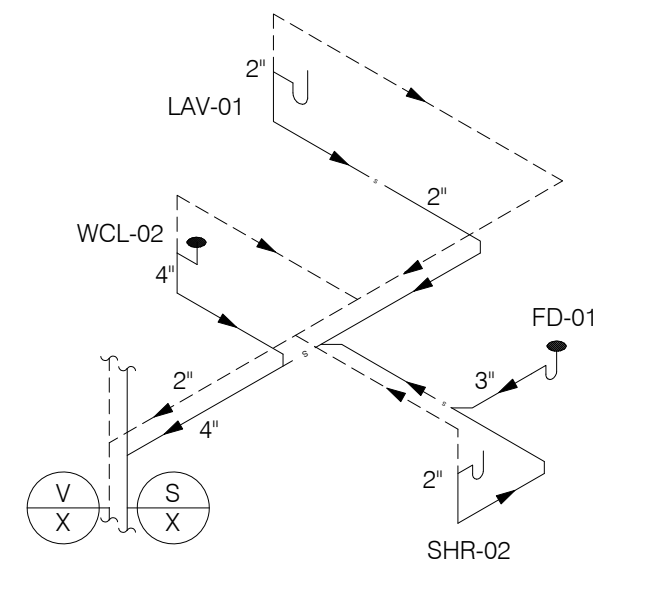

8 ADA KING SANITARY & VENT RISER DIAGRAM

SCALE: 1/4"=1'-0"

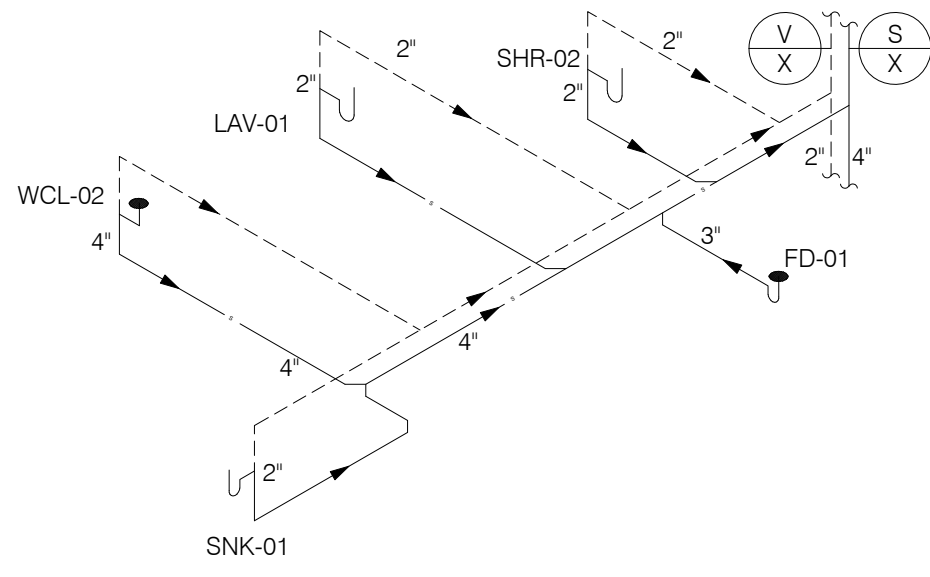

9 ADA ROLL-IN KING STUDIO SANITARY & VENT RISER DIAGRAM

SCALE: 1/4"=1'-0"